


NORTH ELEVATION

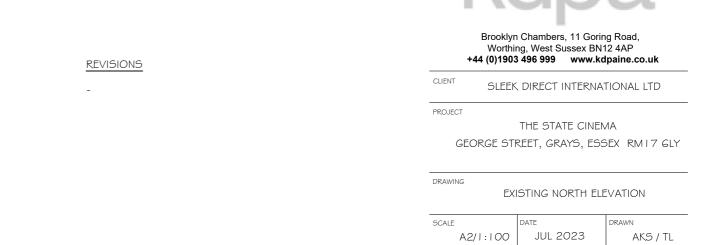

PROJECT No

7055

DRAWING No

012

NOTE - Responsibility is not accepted for errors made by others in scaling from this drawing. All construction information should be taken from figured dimensions only

METRES

0 1 2 3 4 5

SCALE: 1:100