




DETAIL ELEVATION
SCALE 1:20

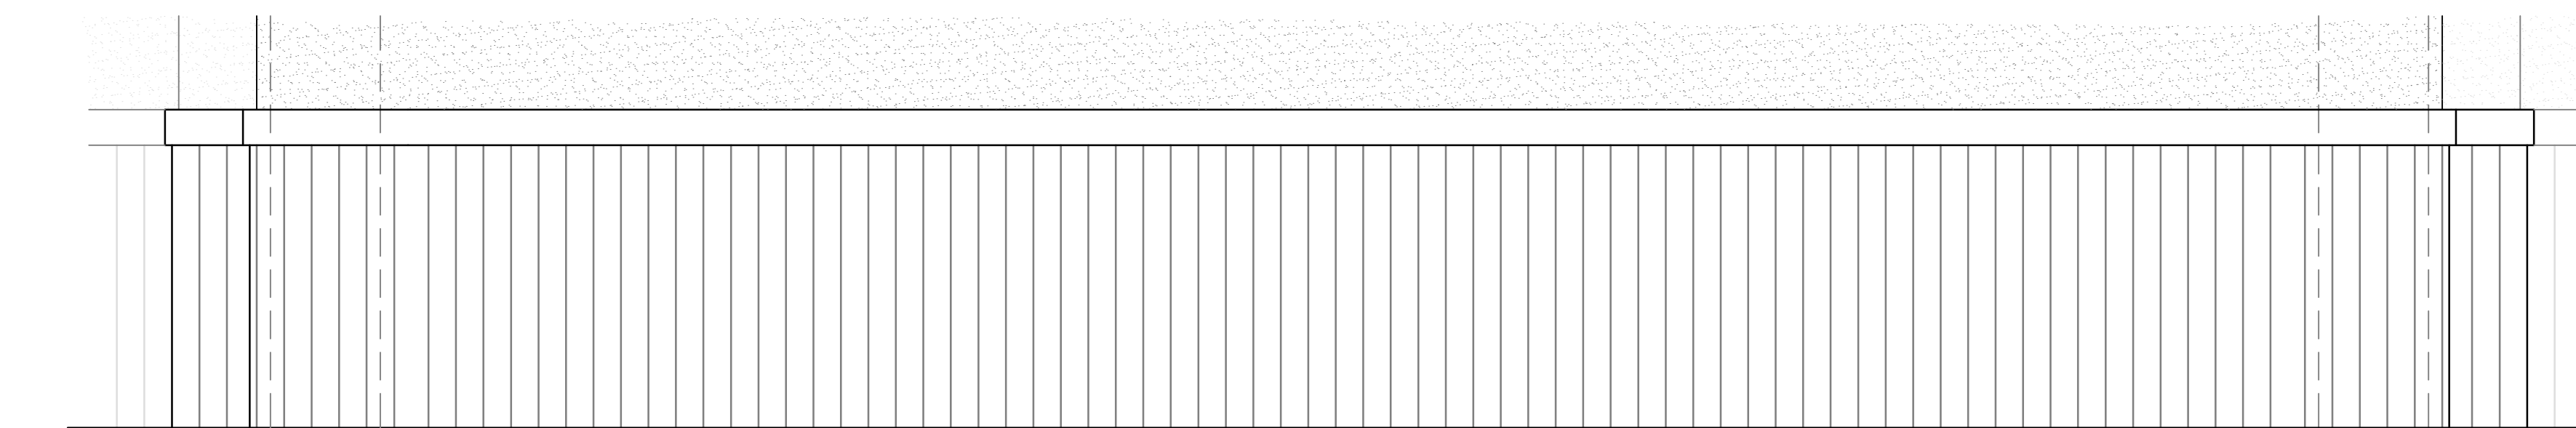


DETAIL ELEVATION
SCALE 1:20

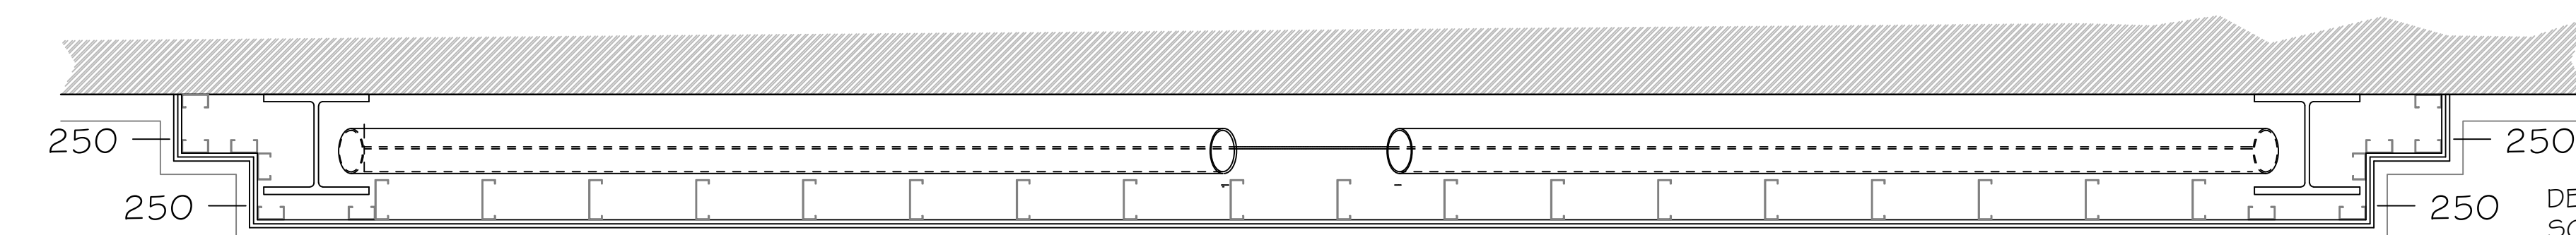


DETAIL PLAN
SCALE 1:20

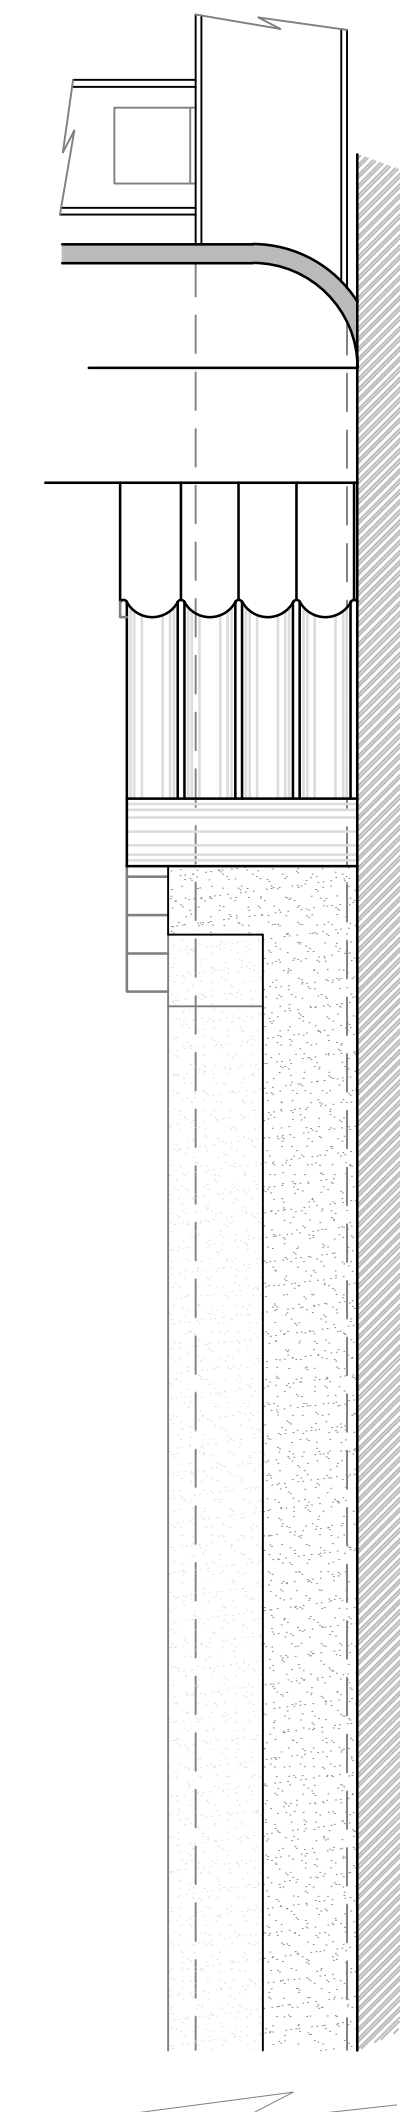


PIER SIDE ELEVATION
SCALE 1:20

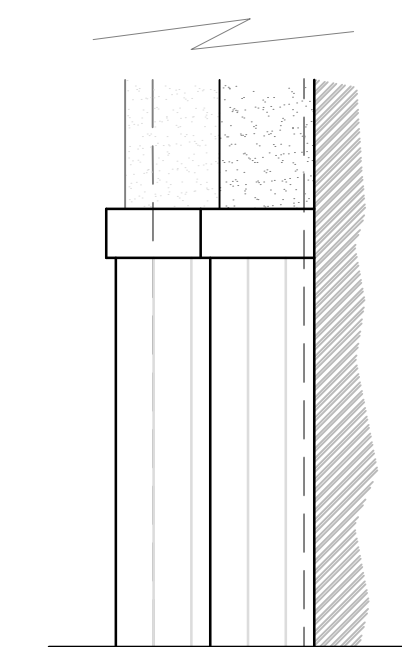

PIER SIDE ELEVATION
SCALE 1:20

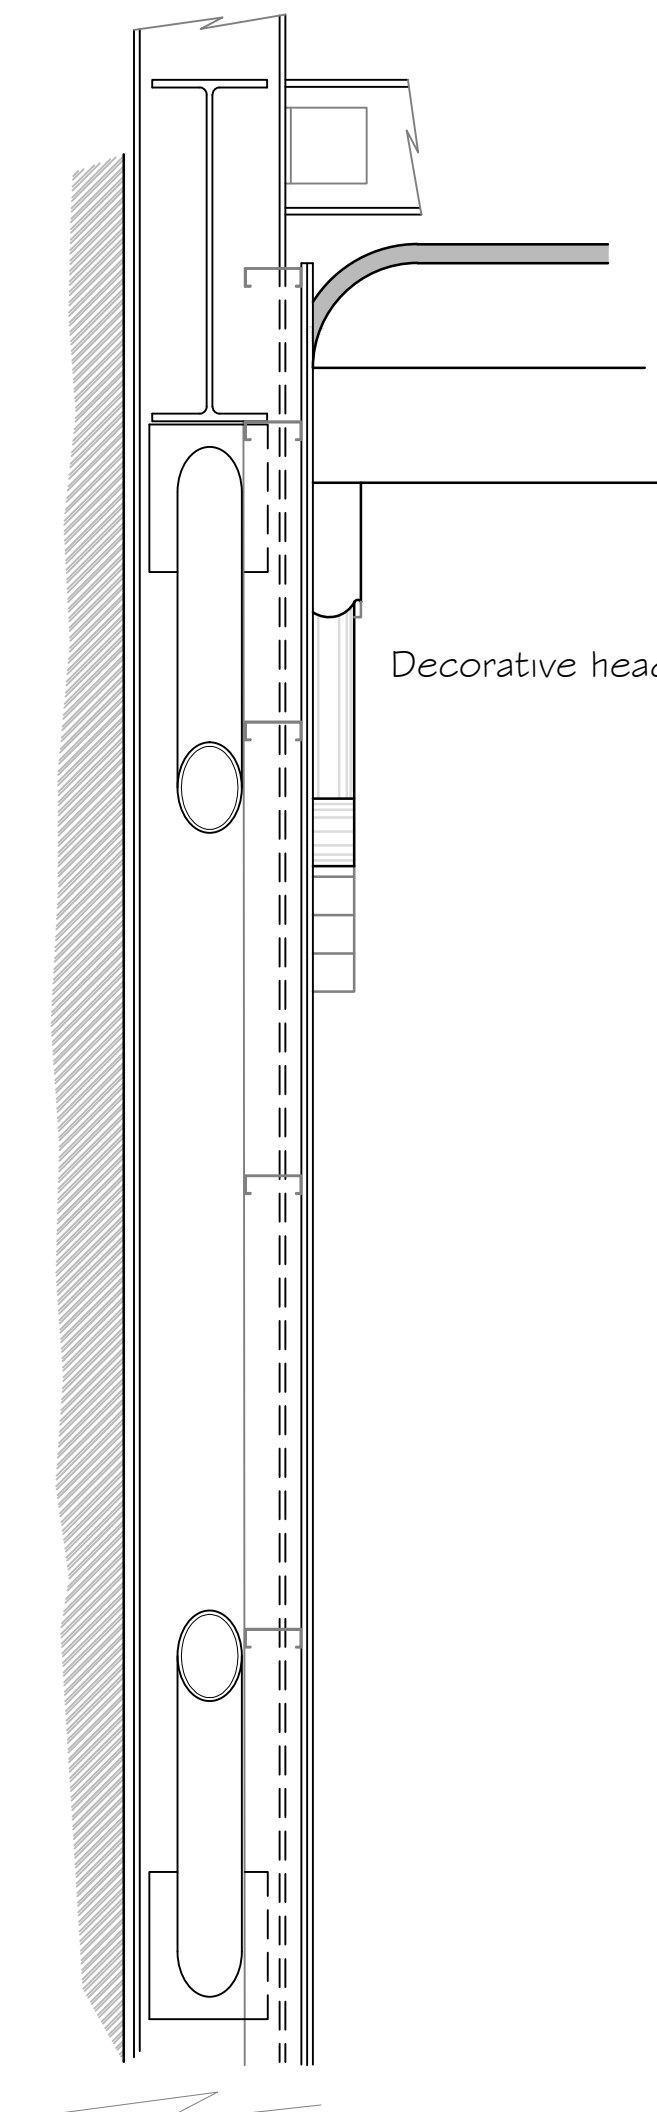

FALSE WALL SECTION
SCALE 1:20

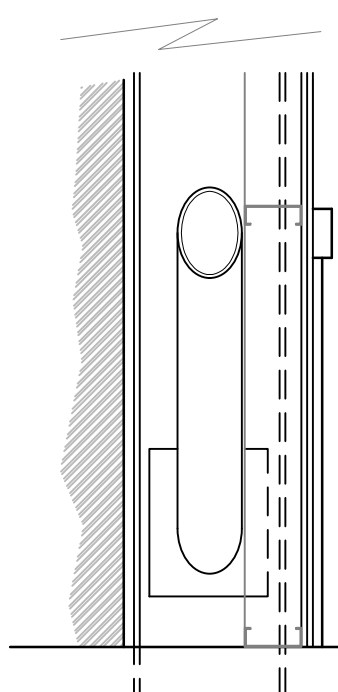

FALSE WALL SECTION
SCALE 1:20

NOTE - Responsibility is not accepted for errors made by others in scaling from this drawing. All construction information should be taken from figured dimensions only

0 0.5 1 1.5
SCALE: 1:20 METRES

Decorative head elevation

MATERIALS

- Decorative head to be reinstated.
- Plasterboard fire encasement around column and cross bracing, skimmed and painted to match.
- Where pier intersects wall panelling, the panelling to be reinstated around the pier .

REVISIONS

-		
kdpa		
Brooklyn Chambers, 11 Goring Road, Worthing, West Sussex BN12 4AP +44 (0)1903 496 999 www.kdpaine.co.uk		
CLIENT	SLEEK DIRECT INTERNATIONAL LTD	
PROJECT	THE STATE CINEMA GEORGE STREET, GRAYS, ESSEX RM17 6LY	
DRAWING	PROPOSED MAIN HALL FALSE WALL & PIER DETAILS	
SCALE	DATE	DRAWN
A2 / 1:20	FEB 25	AKS / TL
PROJECT No	DRAWING No	REVISION
7839	PL-412	Draft 5

PRELIMINARY