



**COPYRIGHT:** The contents of this drawing may not be reproduced in whole or in part without express written consent of Javied Sharif

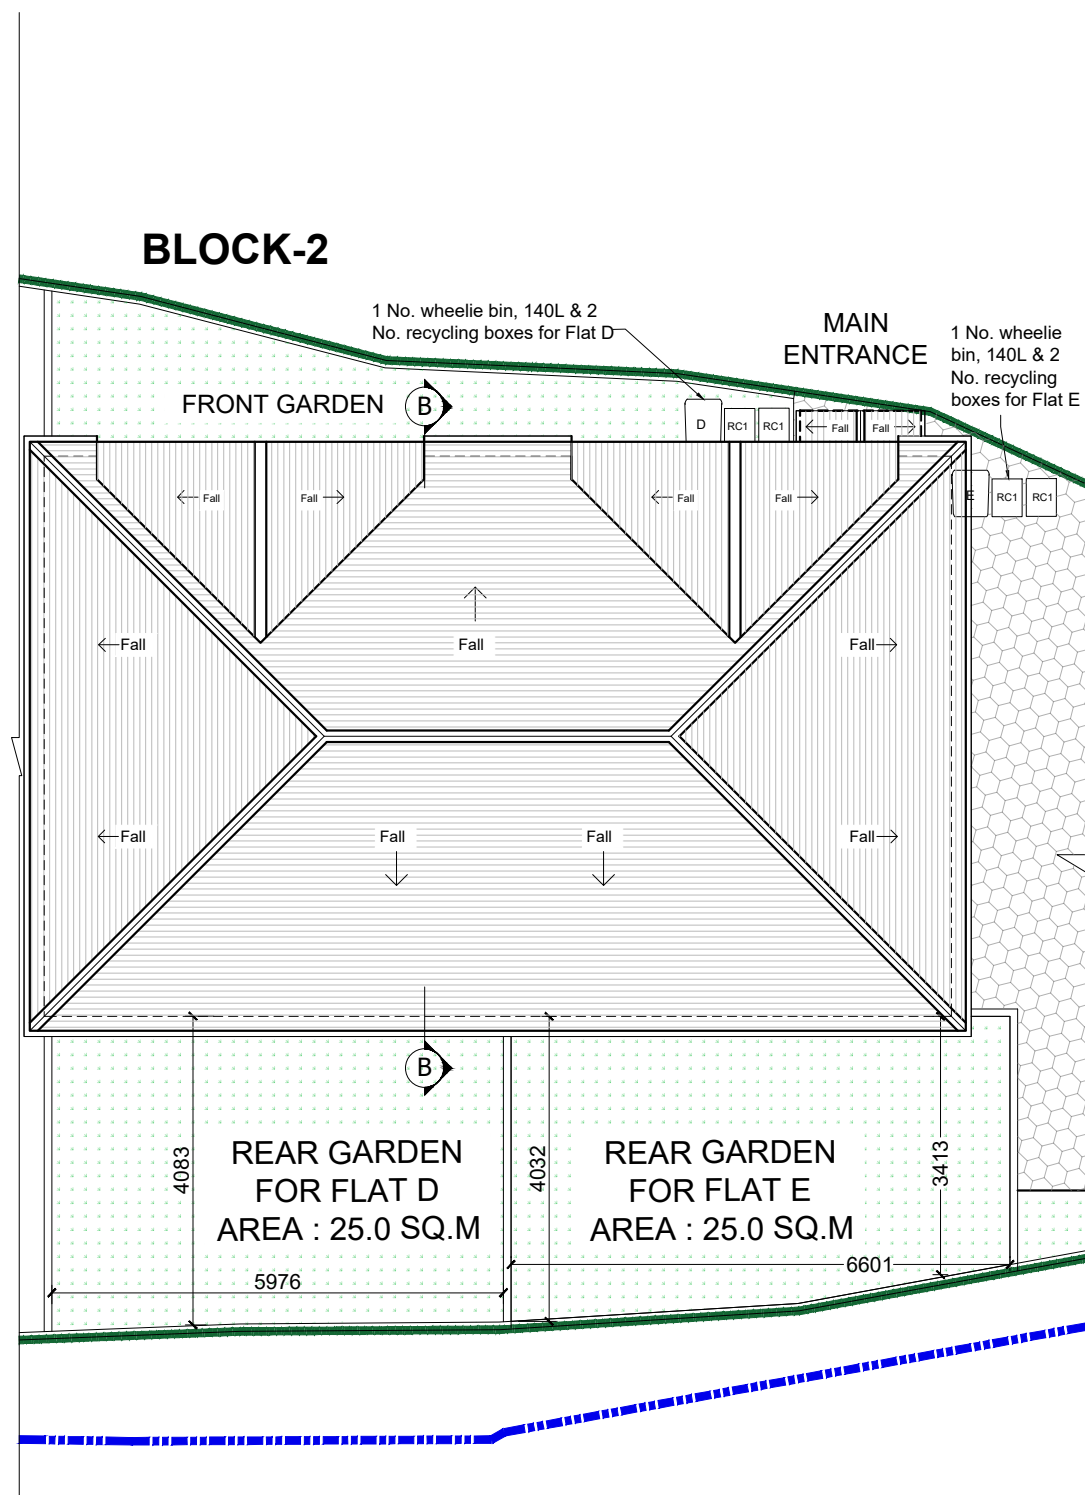

**PROPOSED ROOF PLAN**  
SCALE 1:100

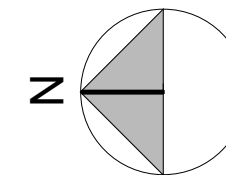

METRES @ 1:100



REV	DATE	COMMENT	DRN
A	11.09.2024	Revised to fix typo error	SA

**JS Surveying & Design**  
Services Limited  
110 GOODMAYES ROAD, ILFORD,  
ESSEX IG3 9UZ TEL: 020 8590 2248  
E.mail: info@jssd.co.uk

PLANNING ISSUE

SITE ADDRESS: THE PLOUGH INN,  
81 CHAPEL STREET,  
THATCHAM RG18 4JS

SUBJECT: PROPOSED ROOF PLAN - BLOCK 2  
(NEW BLOCK)

DRAWING NO: JS/SP/1546/1/12A

SCALE: 1:100 @ A3 DATE: JULY 2024

DRAWN BY: SA CHECKED BY: JS

REV: A