


Key.


- Communal Residential Areas**
Within Application Demise
[Ancillary: Circulation - No Resident Access to Roof]
- Private Areas**
Within Application Demise
No Access for Residents



Proposed Vent Type A
Proprietary Fully Operable Vent to Head of Smoke Shafts
Size to Suit Opening

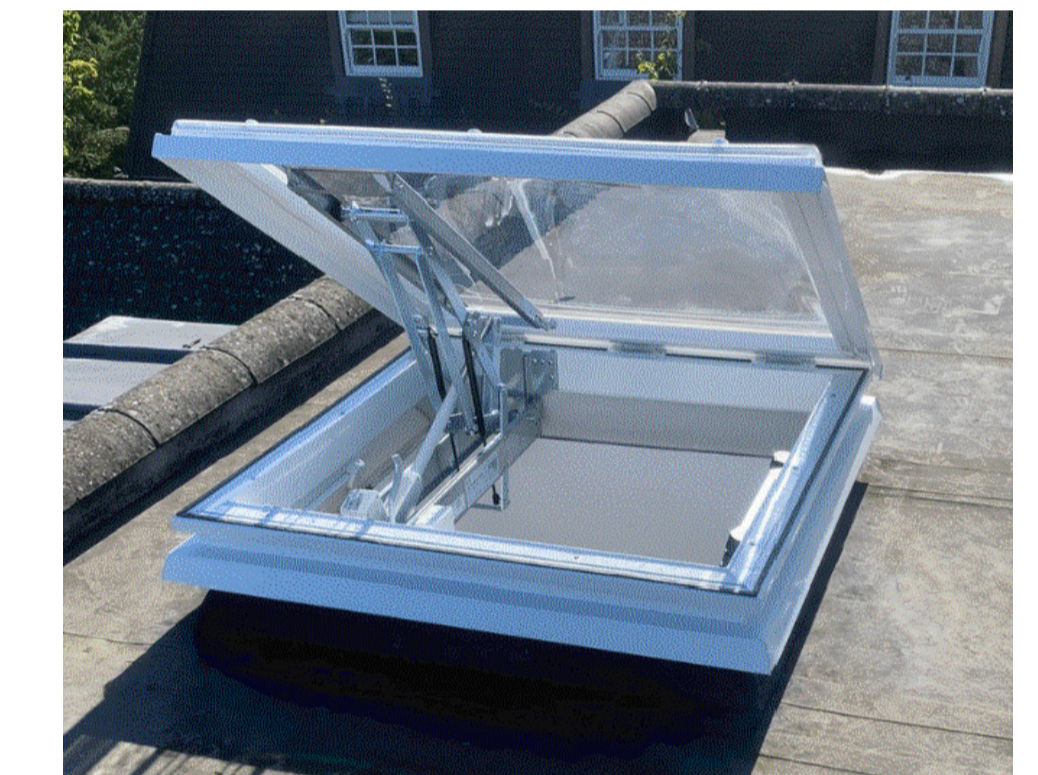

Proposed Vent Type B
Proprietary Fully Operable Glazed Vent to Head of Stairs and Seventh Floor Corridors
Size to Suit Opening

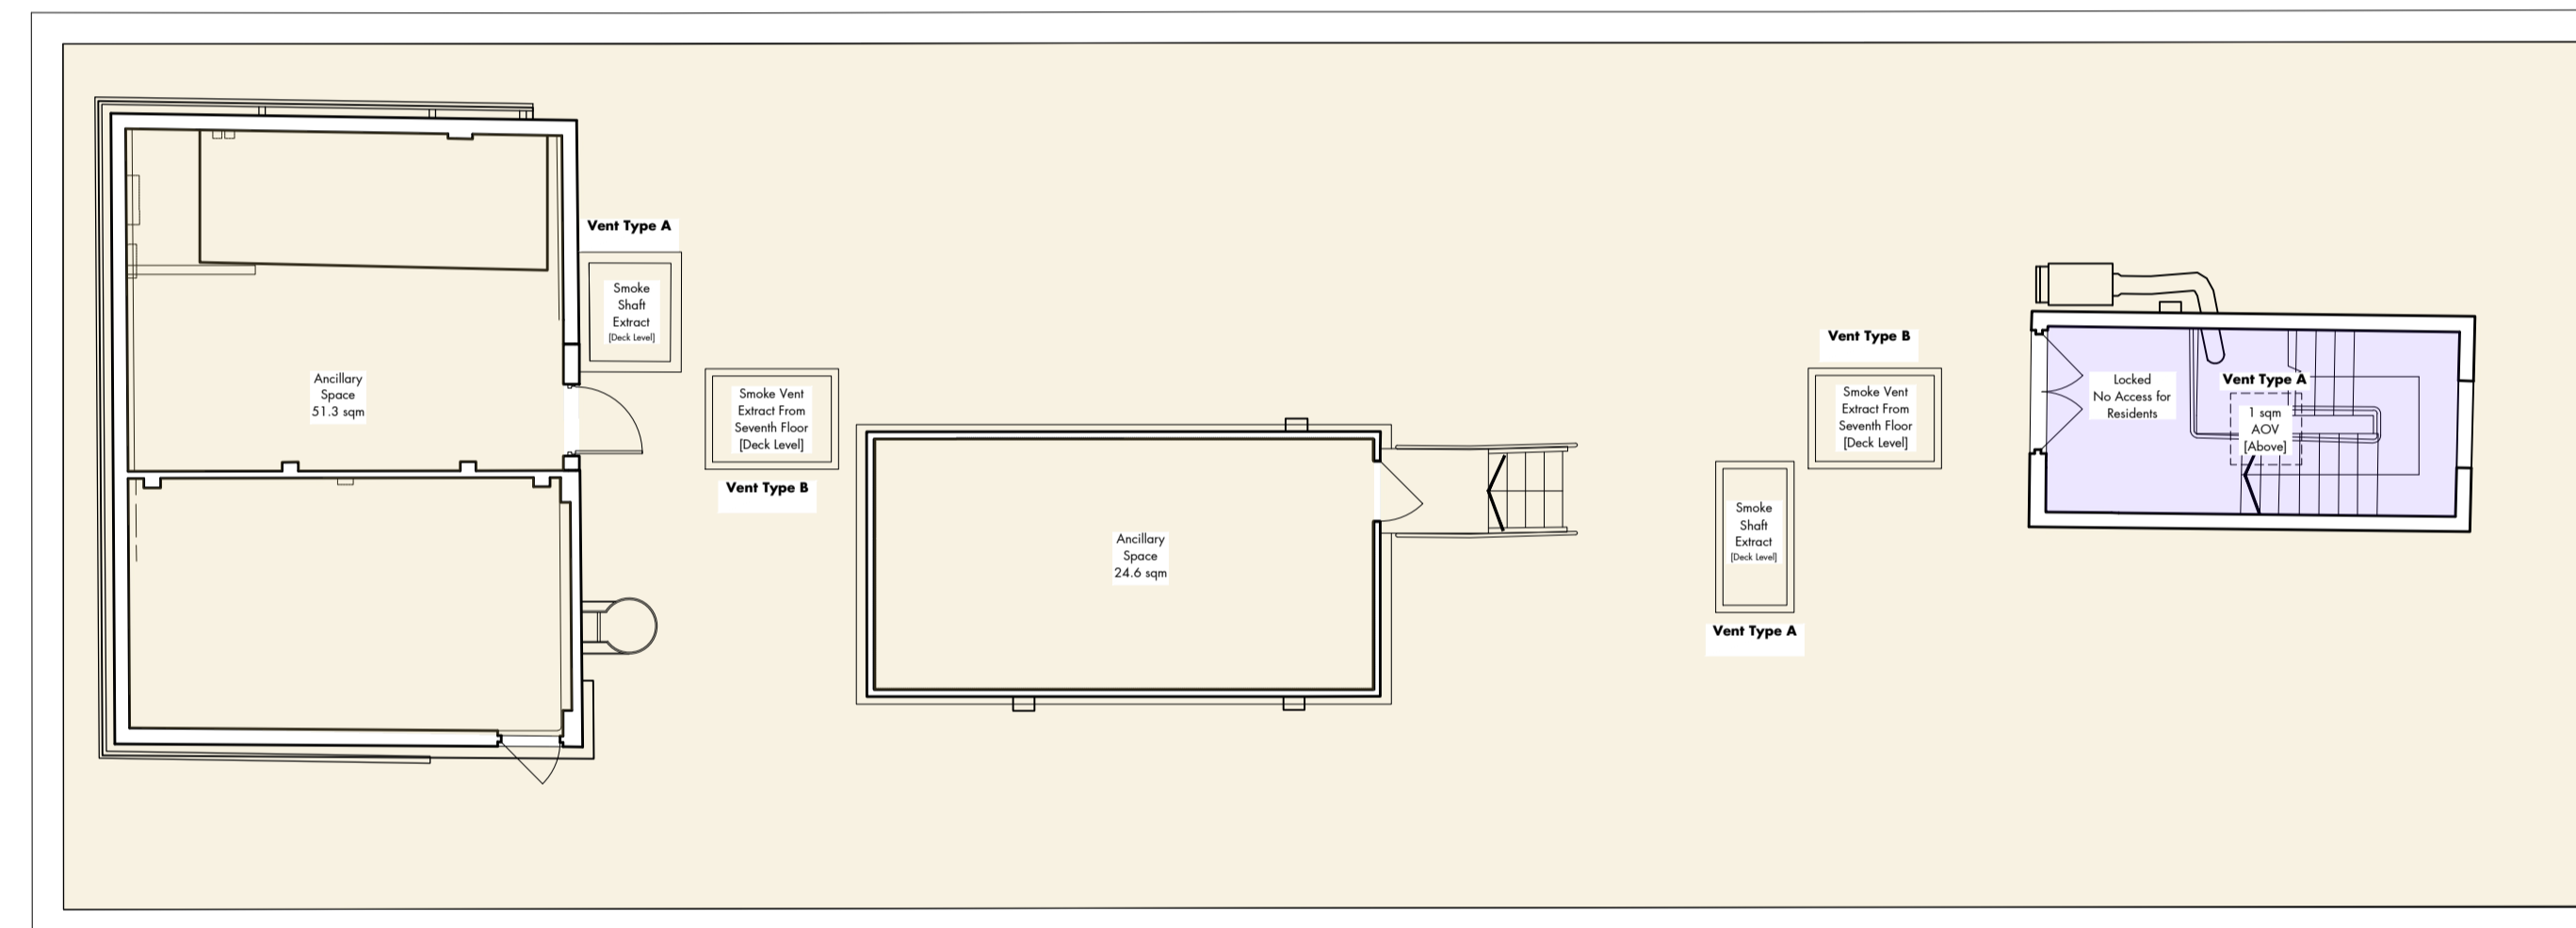


Copyright

All rights to the drawings and designs are held by Studio RBA Limited. Reproducing, sharing, or storing any part of this content, either in 2D or 3D format, by any method – including digital, photocopying, or other mechanical processes – without written consent from the copyright holder is strictly prohibited. The content cannot be saved in any digital storage system without the copyright holder's written agreement. The rights and identification of the original creator for these designs are reserved.

The drawings and designs were produced by the copyright holder under an exclusive agreement for a specific client. Use of this content is restricted to this client based on the license's terms. Any permissions granted by the copyright holder under this license cease once the license ends or if the licensee faces insolvency issues.

Studio RBA Limited disclaims any liability for unauthorised or unlicensed use of the designs and for any actions based on them. Construction based on these designs is not allowed unless there's explicit written approval from the copyright holder.

Scale & Orientation

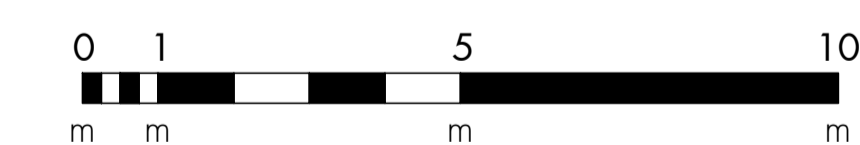

Studio RBA.

www.studiorba.co.uk
Royal Albert Dock, Unit 32b, The Colonnades, Liverpool, L3 4AA
+44 (0)151 607 2040
@studiorba
info@studiorba.co.uk

Project. Nicholsons House, Maidenhead, SL6 1LD			
Drawing No. RBA_286_{2-}_A1 10	Workstage. 2/3		
Note. Revised to HSE Comments	Revision. R6		
Paper. A1	Drawn. JJ	Checked. AM	Scale. 1:100
Client. Aegon UK Property Fund Limited c/o Columbia Threadneedle Investments			Date. 07.08.2024

Proposed Roof Plan