


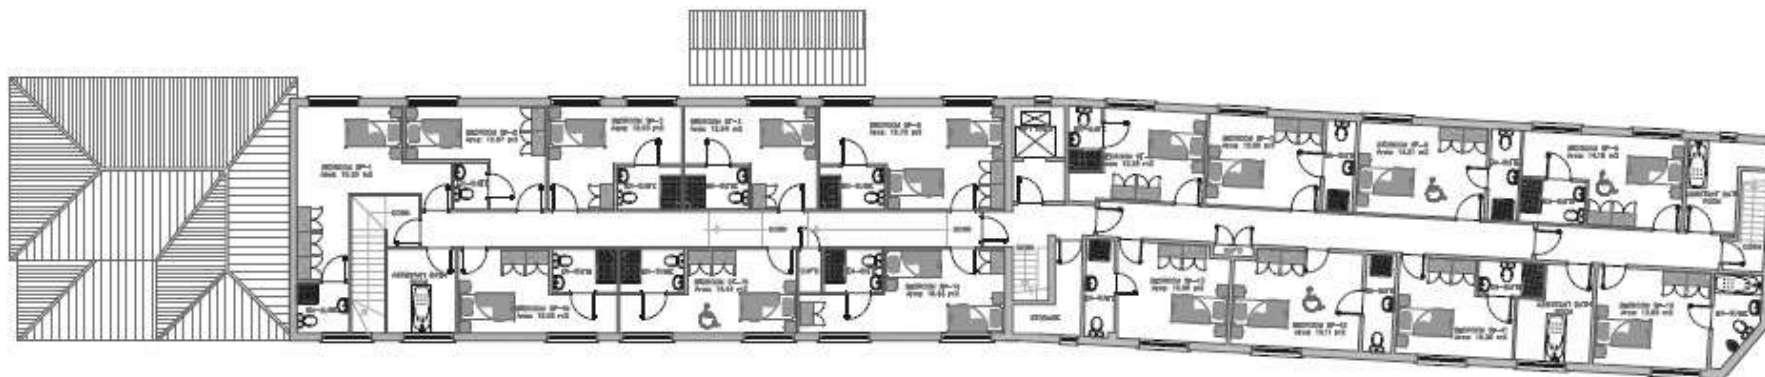

Second Floor Plan As Proposed -
(16 Rooms)



THIS IS NOT A FINAL PLAN. IT IS FOR INFORMATION ONLY AND IS NOT TO BE USED FOR ANY PURPOSES WITHOUT THE WRITTEN CONSENT OF THE ARCHITECT.

THIS PLAN IS NOT TO BE USED FOR ANY PURPOSES WITHOUT THE WRITTEN CONSENT OF THE ARCHITECT.

THIS PLAN IS NOT TO BE USED FOR ANY PURPOSES WITHOUT THE WRITTEN CONSENT OF THE ARCHITECT.



First Floor Plan As Proposed

Job No.	08-428
Scale	1/8" = 1'-0"
Drawn by	T.A.B.
Check by	T.A.B.
Date	10/1/2011