


Asda Walk

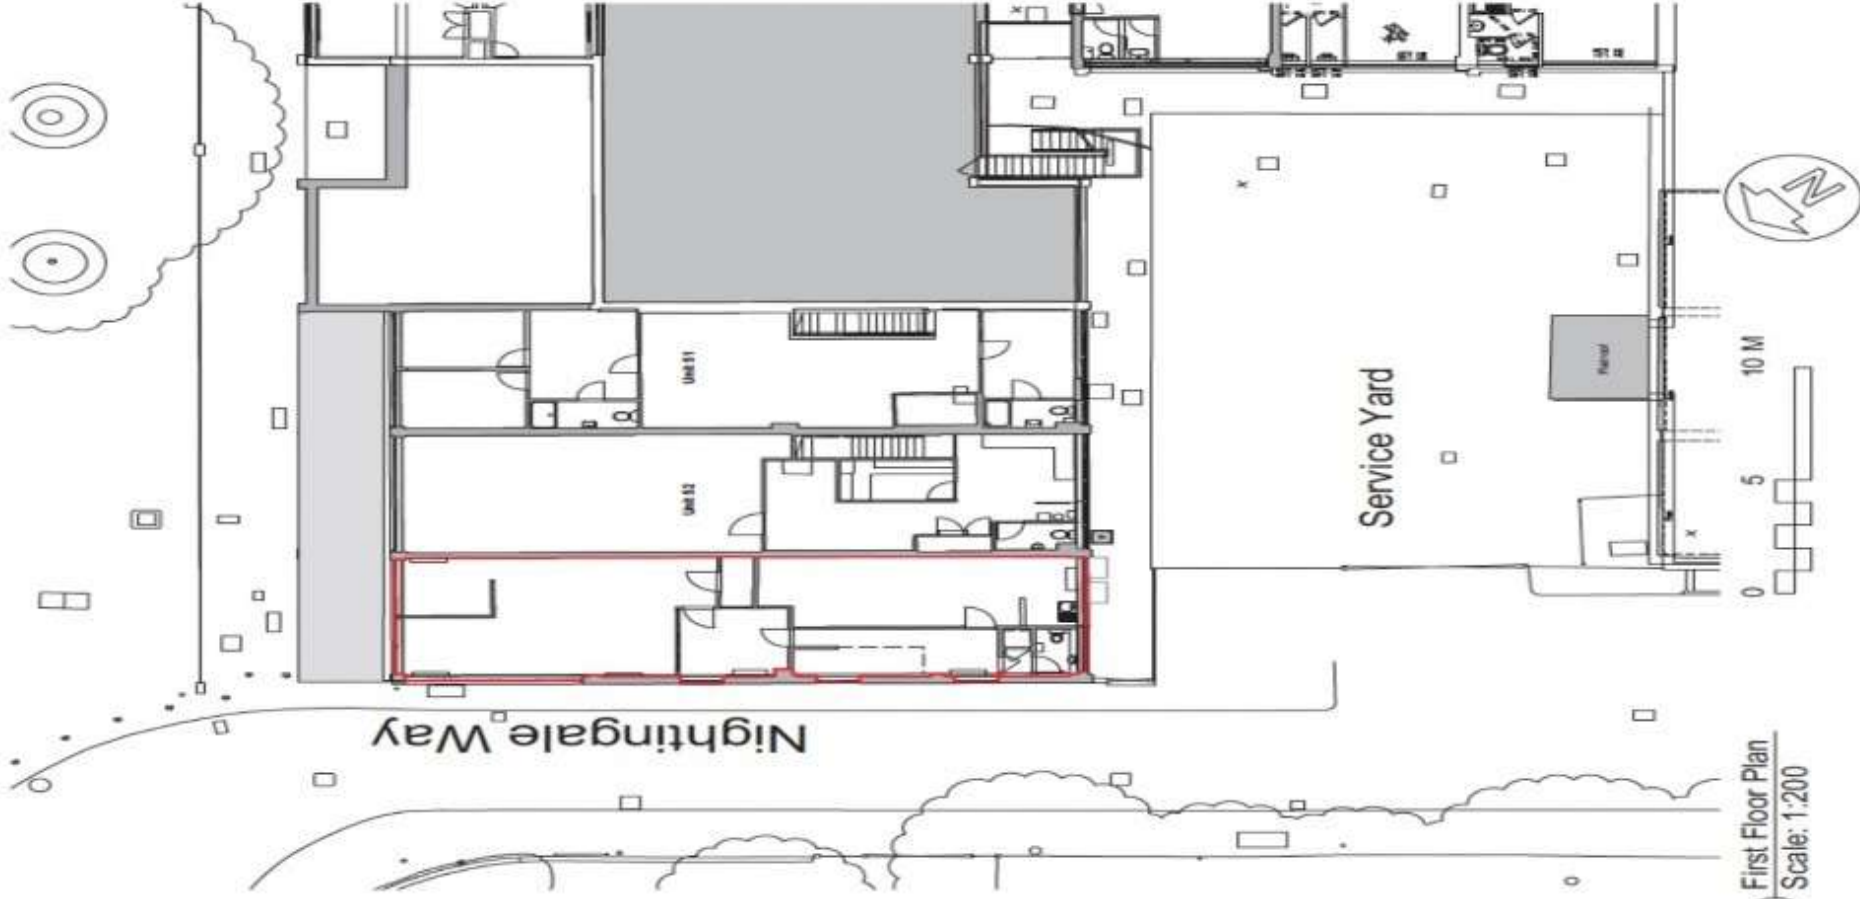

② First Floor Plan
Scale: 1:200