




PROPOSED
FIRST FLOOR PLAN - SCALE 1:200 -NO CHANGES FROM EXISTING PLAN, EXCEPT FOR THE EXTERNAL METAL STAIRCASE

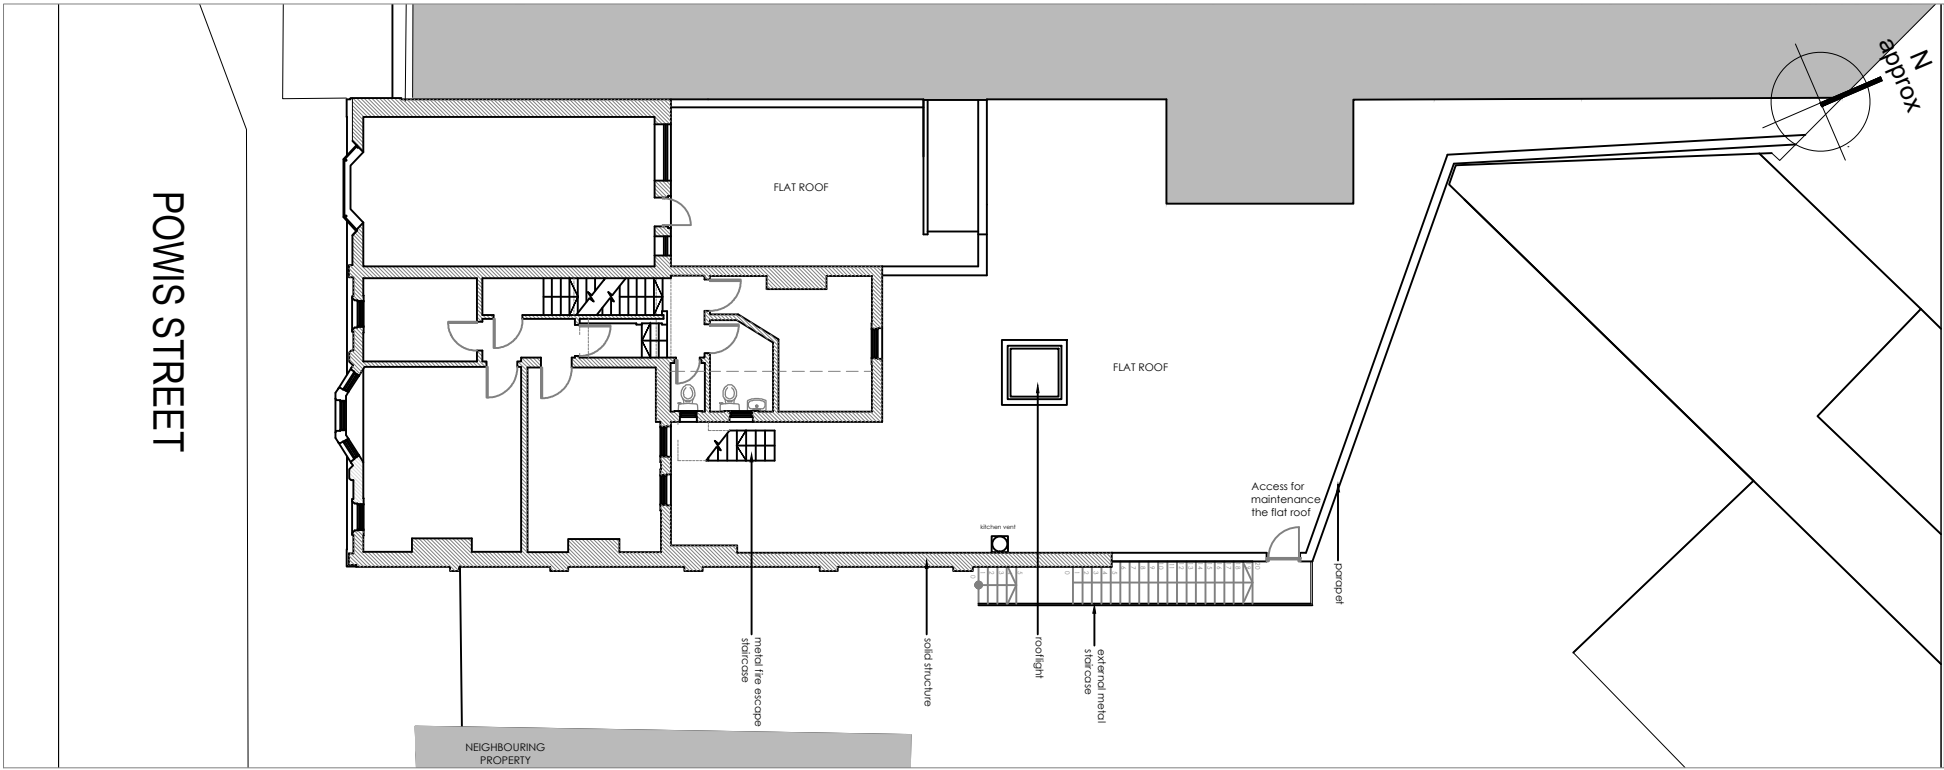

PROPOSED
SECOND FLOOR PLAN - SCALE 1:200 - NO CHANGES FROM EXISTING PLAN

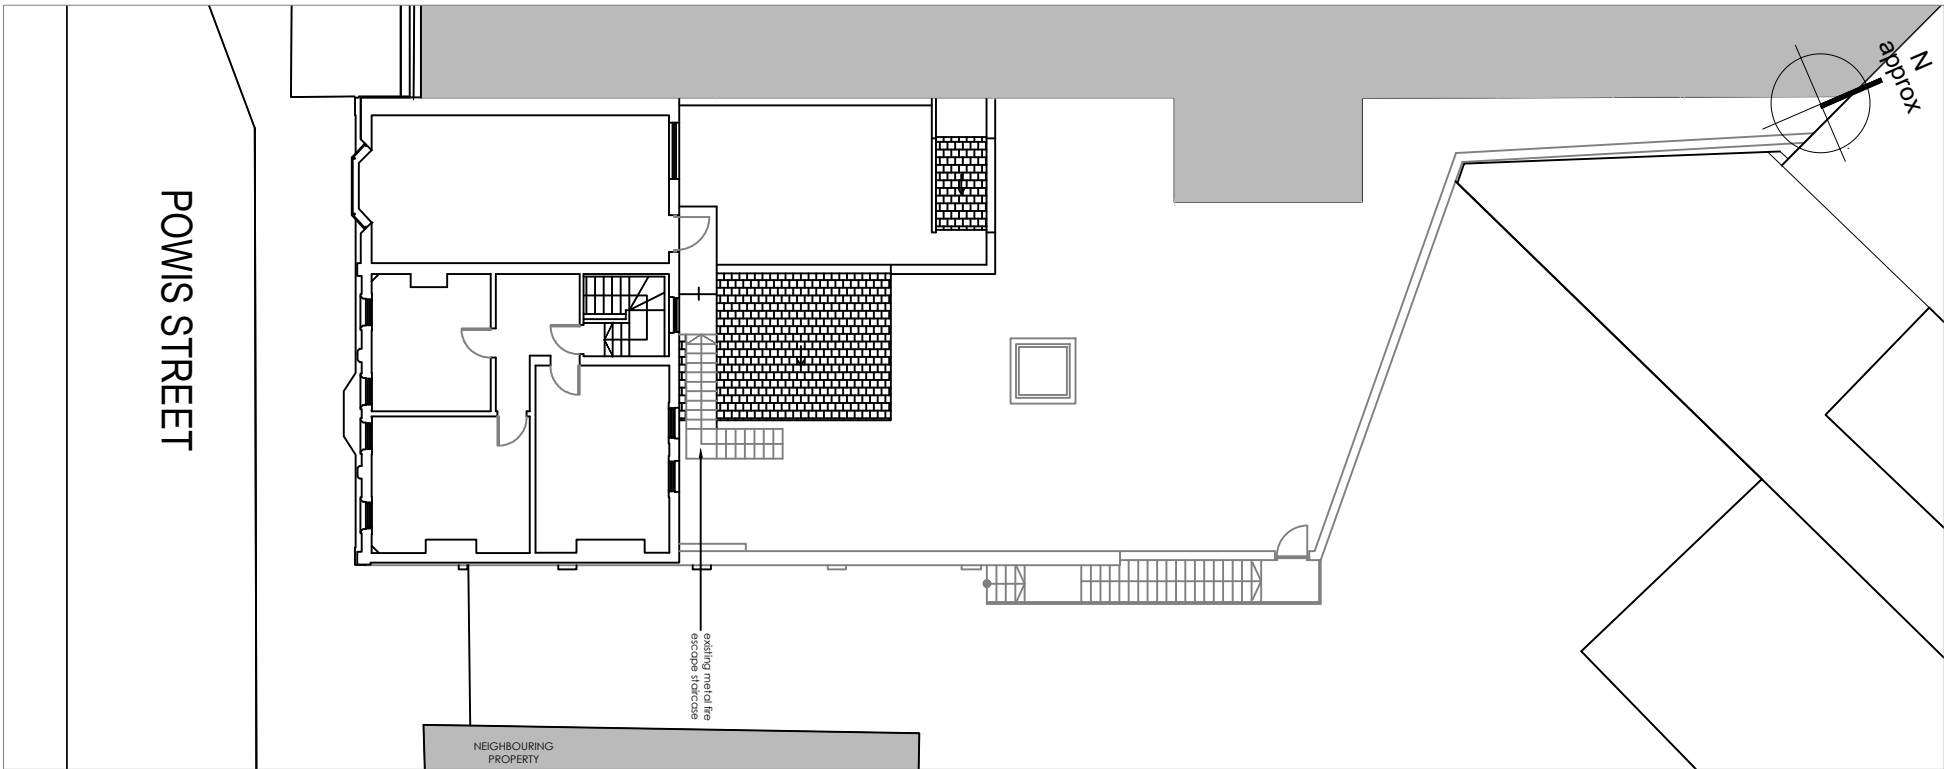

PROPOSED
THIRD FLOOR PLAN - SCALE 1:200 - NO CHANGES FROM EXISTING PLAN

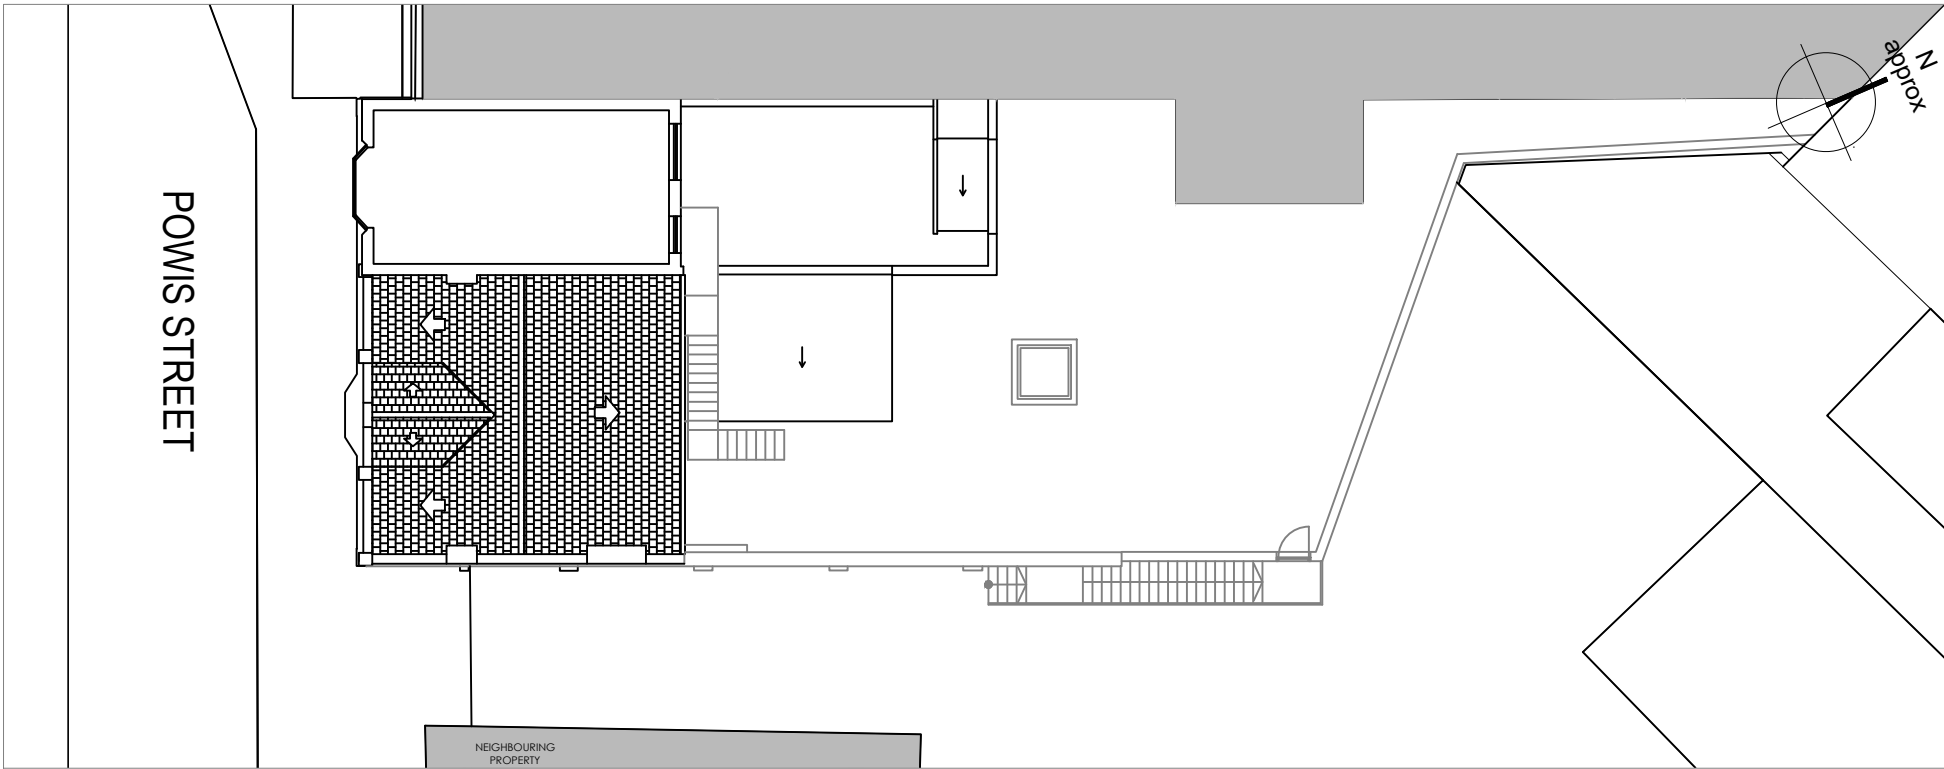

M 1:200 0 2 10 20 [m]

PLANNING