






EXISTING
SOUTH ELEVATION - SCALE 1:200

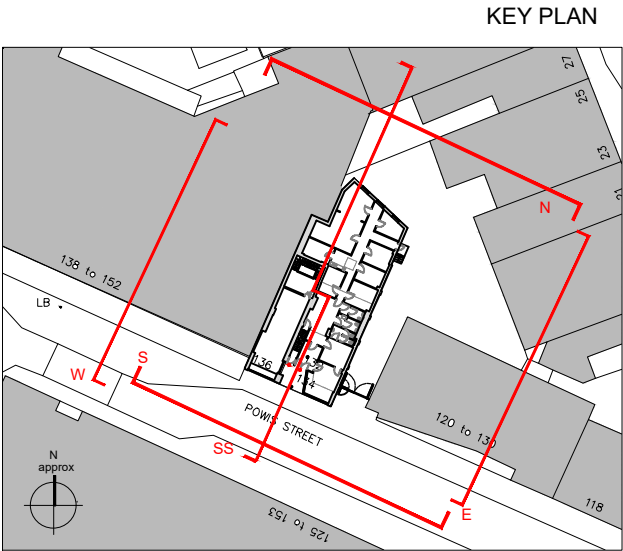

KEY PLAN

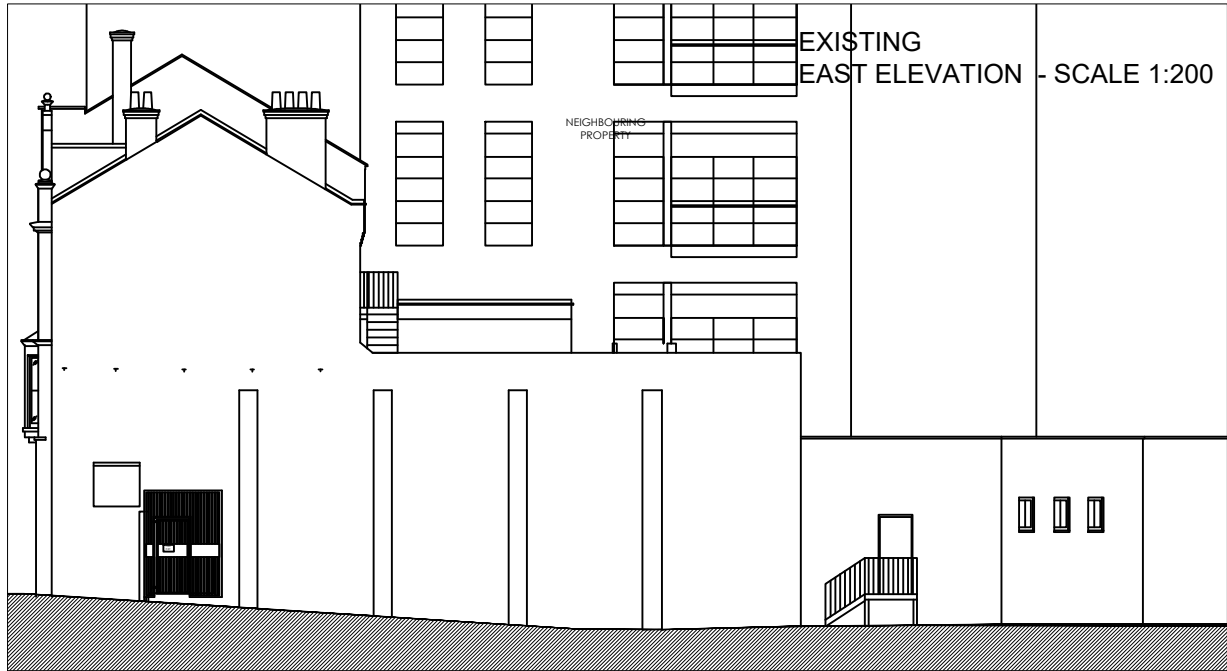


EXISTING
EAST ELEVATION - SCALE 1:200

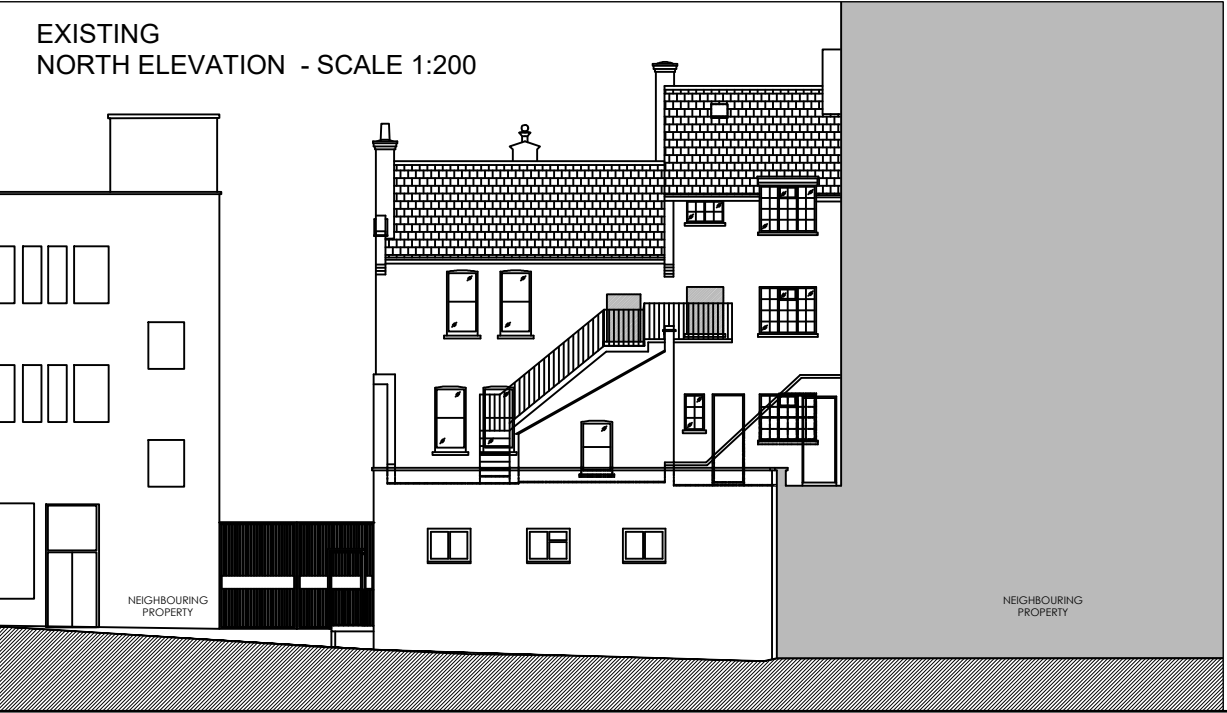

EXISTING
NORTH ELEVATION - SCALE 1:200



EXISTING
SECTION - SCALE 1:200

 

PLANNING

DRAWN by MGL ARCHITECT Maria Gallego Lopez	Date: 03.01.2020	Address : 132-136 Powis Street London SE18 6NL
	Drawing n. Drawing n. Scale	Existing ELEVATIONS plan PW 100 EL 1:200 @ A3

Antic London 77 Malham road, Forest Hill London, SE23 1AH
--

Issue Notes

NOTES :
All works to be carried out in accordance with current Building Regulations
All dimensions and levels to be checked and verified on site before commencing any work
and notify the architect of any errors, omissions or discrepancies.
The drawings to be read in conjunction with contract documents, project working drawings,
specification and all consultants/specialist and engineers drawings, details and specification.
This drawing is made on behalf of Antic London Ltd.
Do not scale from this drawing.

