
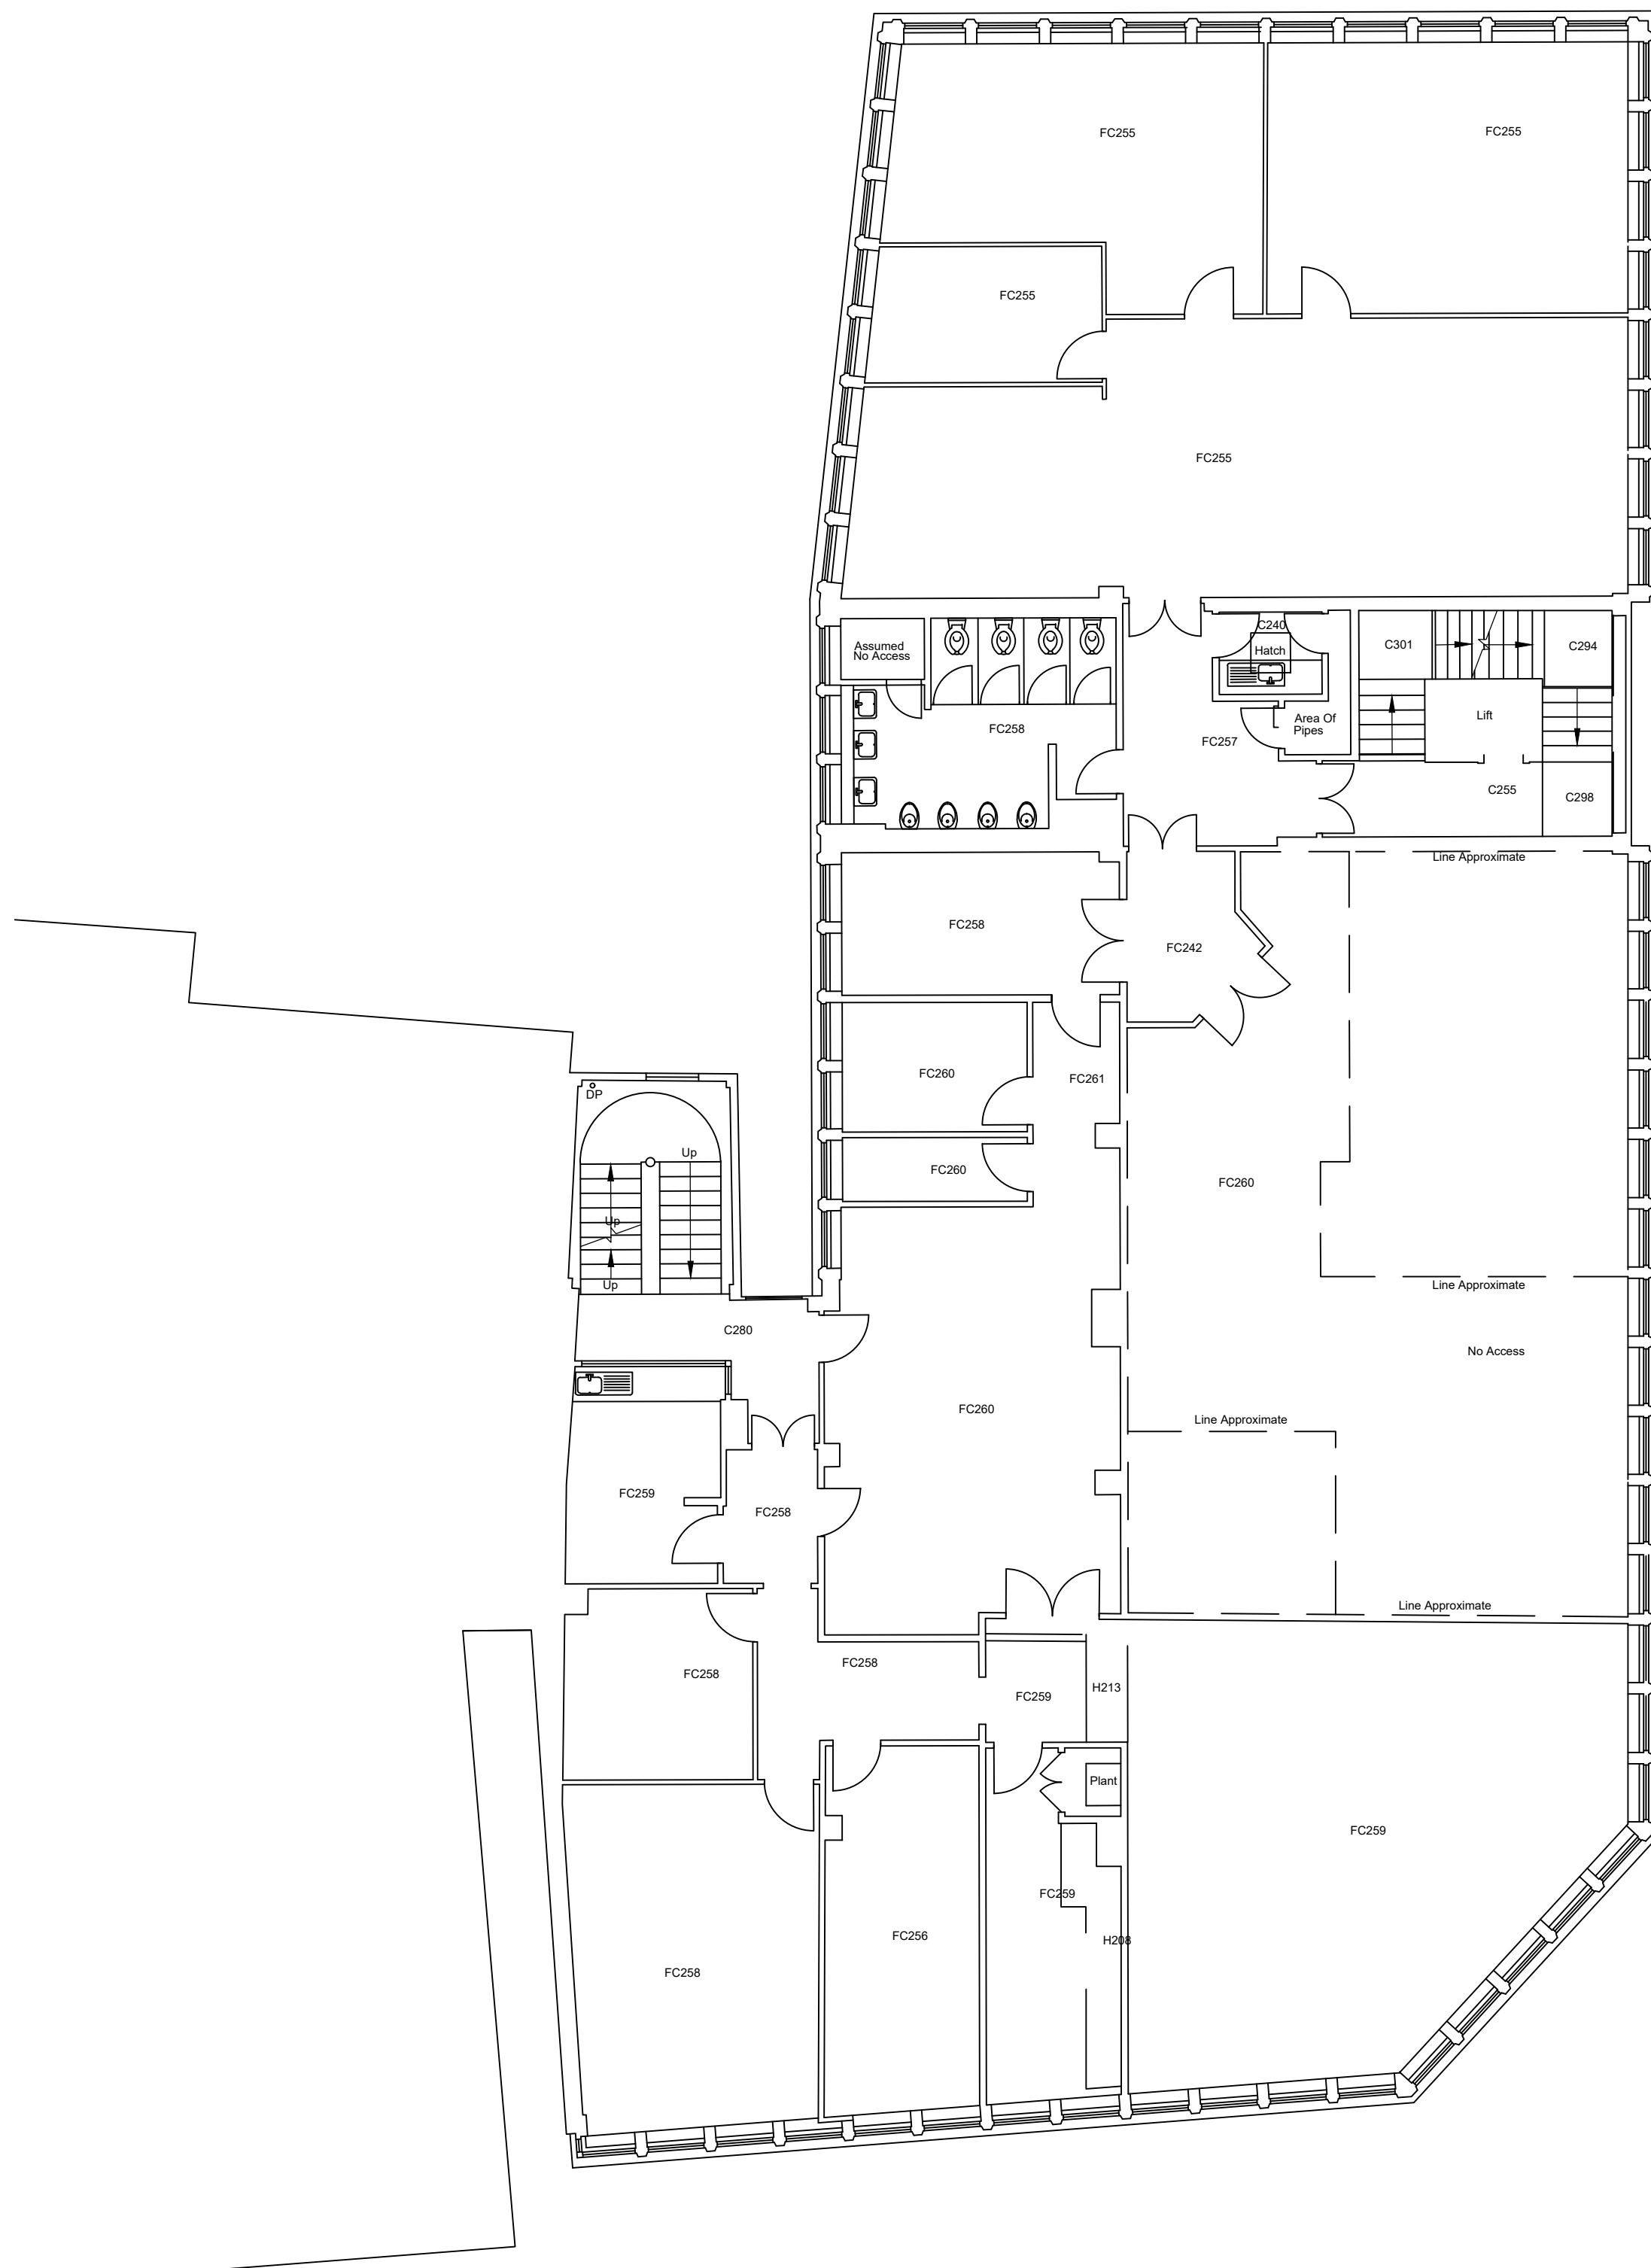


**DO NOT SCALE FROM THIS DRAWING.** Dimensions stated are for guidance only, contractor to verify all boundary positions and dimensions on site prior to commencing any works, making working drawings or obtaining any materials.


No site supervision is implied or undertaken unless otherwise separately arranged.

The drawing does not indicate the extent of any excavation works and the contractor is to determine this prior to submitting a quotation for the works or commencing any works.

The drawing does not indicate or imply the structural condition of the property, the survey carried out was a "measure survey" for assistance in the preparation of details for Planning application purposes only. The details shown assume that the property is in sound condition and that there are no adverse ground conditions.

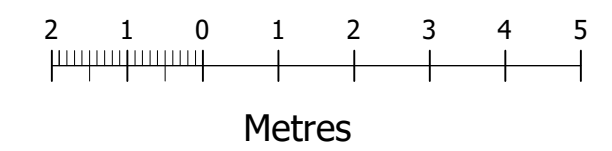

EXISTING FIRST FLOOR PLAN

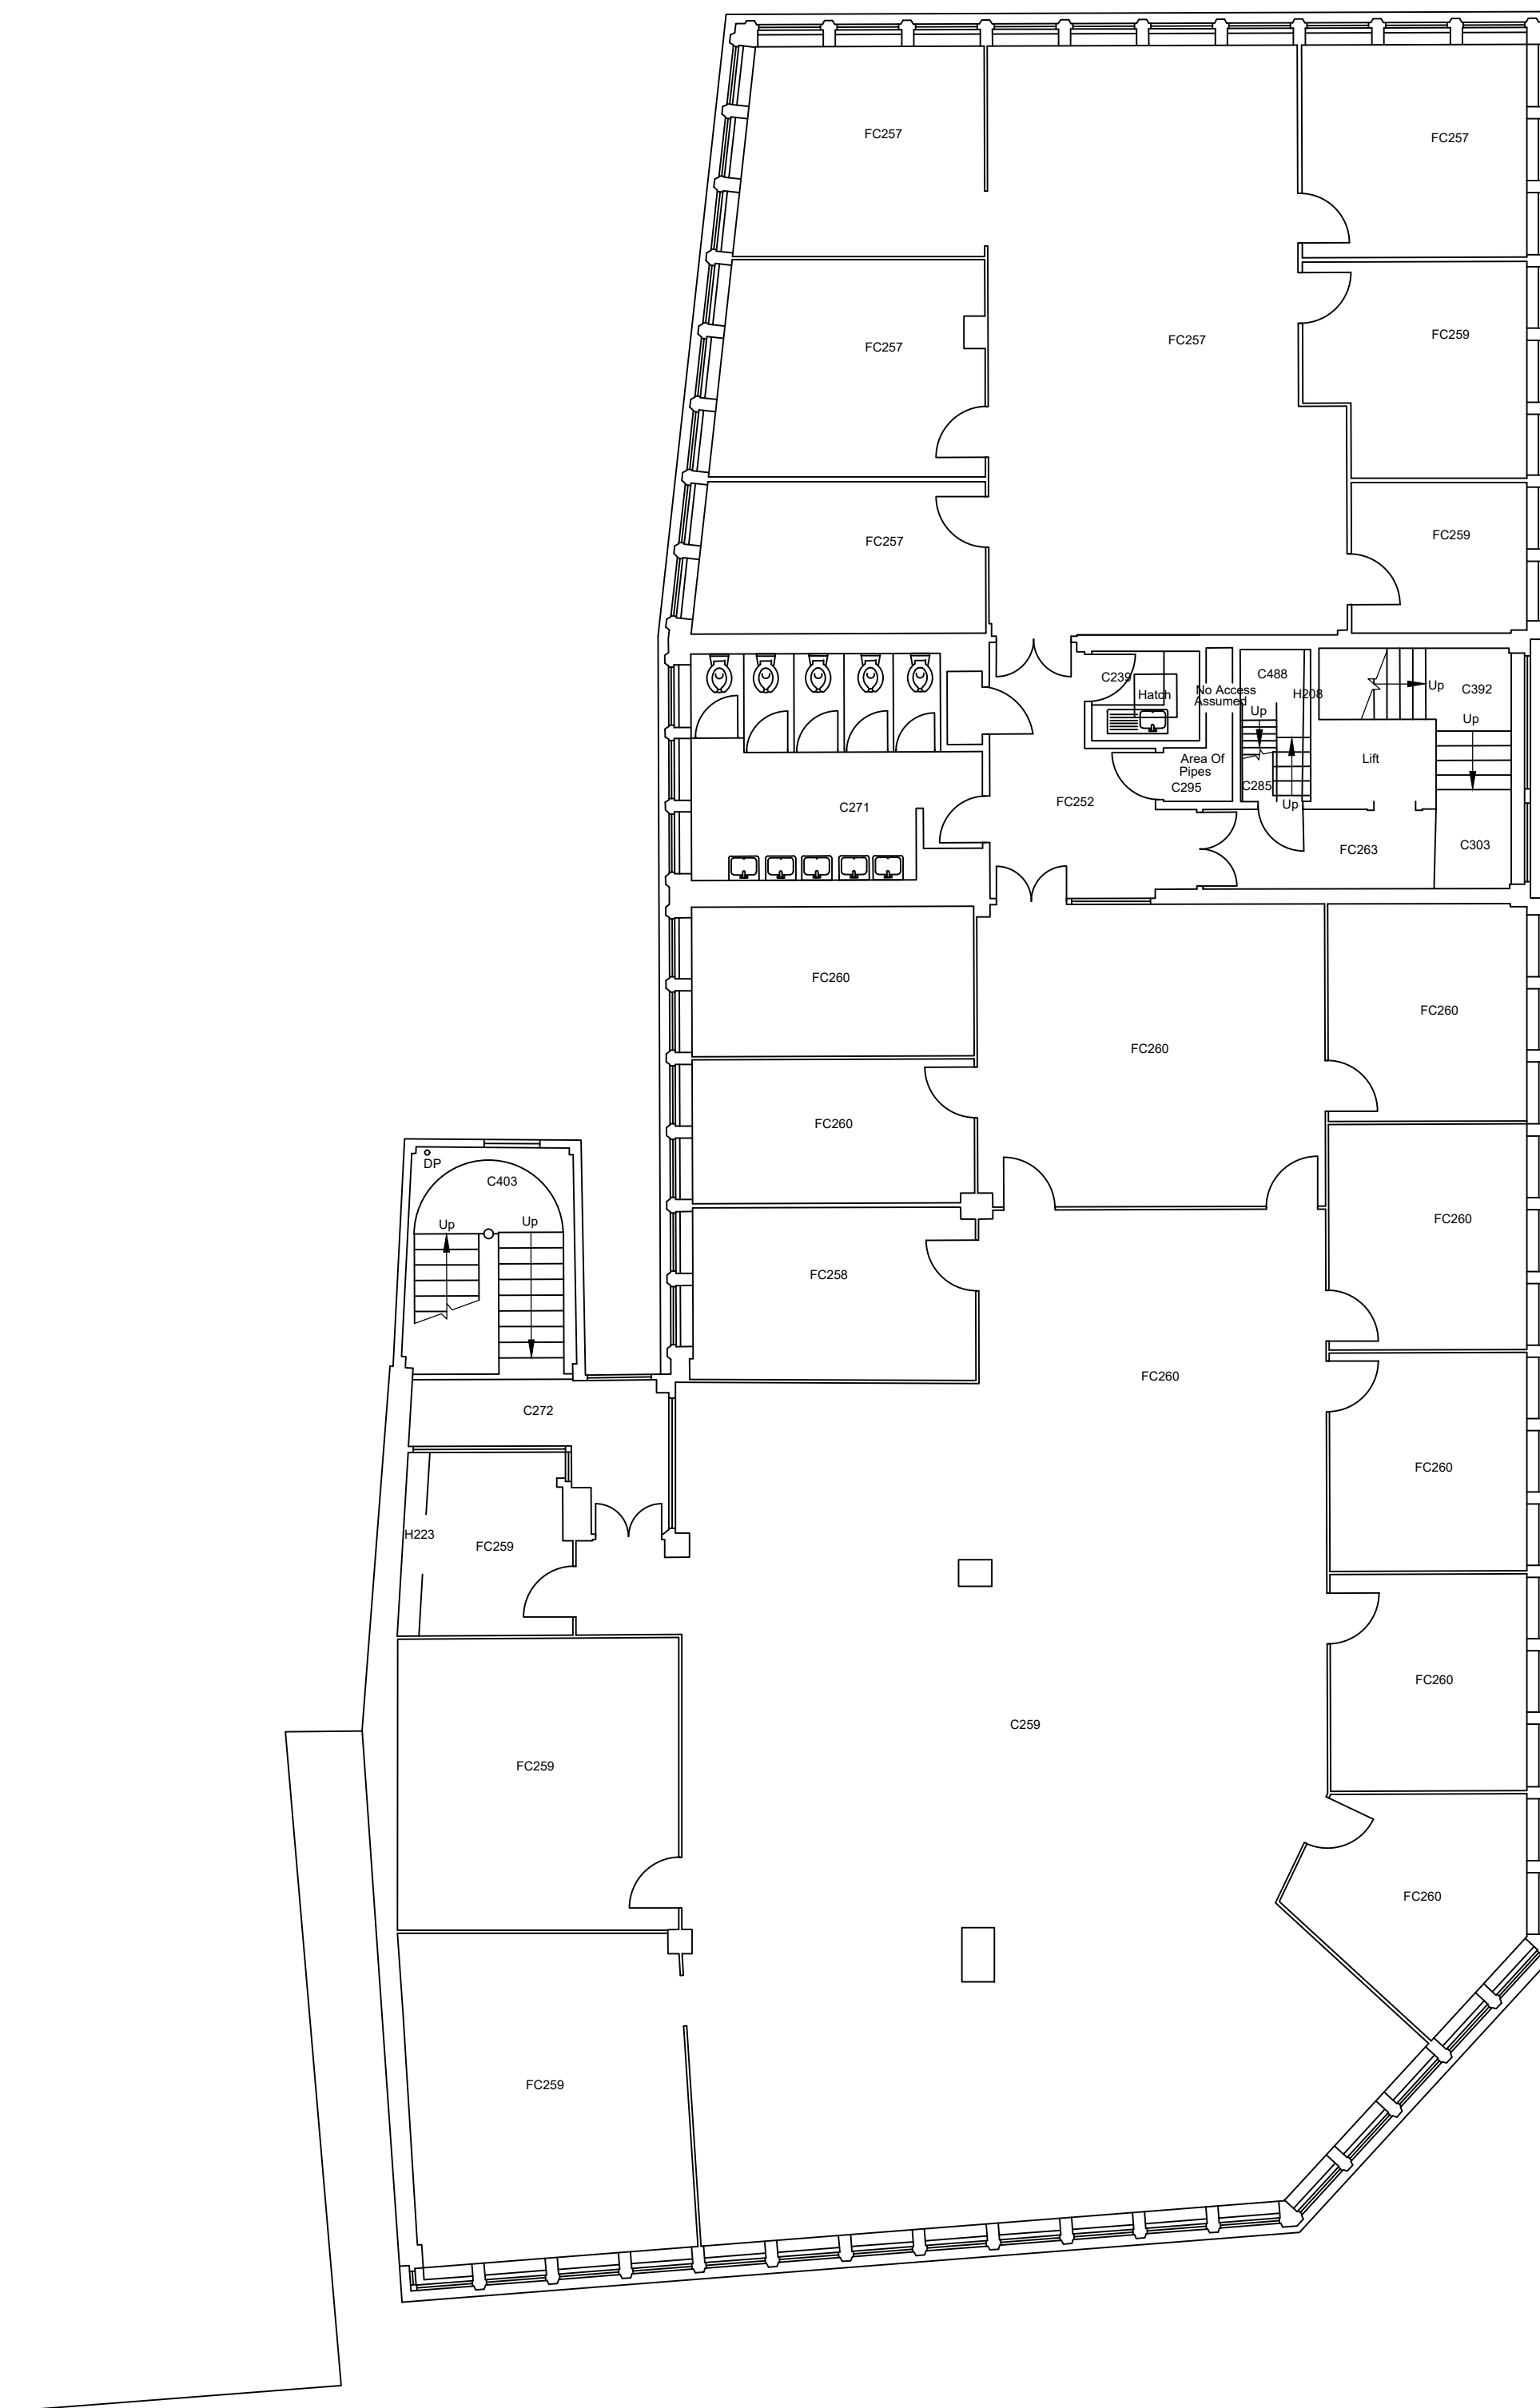

EXISTING SECOND FLOOR PLAN

NO	REVISION	DATE
----	----------	------

CONTRACT  
1-5 CENTRAL AVENUE,  
SITTINGBOURNE, ME10 4AU.

DRAWING TITLE

EXISTING FIRST & SECOND FLOOR PLANS.

SCALE: 1:100(A1) DATE: FEB 23 DRWN BY: HH DWG. NO: 2666/2 REV:



**KEN JUDGE & ASSOCIATES LTD.**  
THE BARN, MONUMENT OFFICE, MALDON ROAD, MALDON, ESSEX, CM9 6SN.  
TEL: 01245 225577      FAX: 01245 227799      E-MAIL: [info@kenjudgeltld.co.uk](mailto:info@kenjudgeltld.co.uk)