

EXISTING MATERIALS

No.1 = Pitched and tiled roof

No.2 = PVC rain water fittings

No.3 = Windows; PVC double glazed units


No.4 = Rendered and painted finishes


No.5 = Fair faced brick finishes

No.6 = Flat felted Roof

No.7 = Metal balustrade

COPYRIGHT: The contents of this drawing may not be reproduced in whole or in part without express written consent of Javied

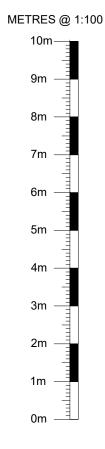

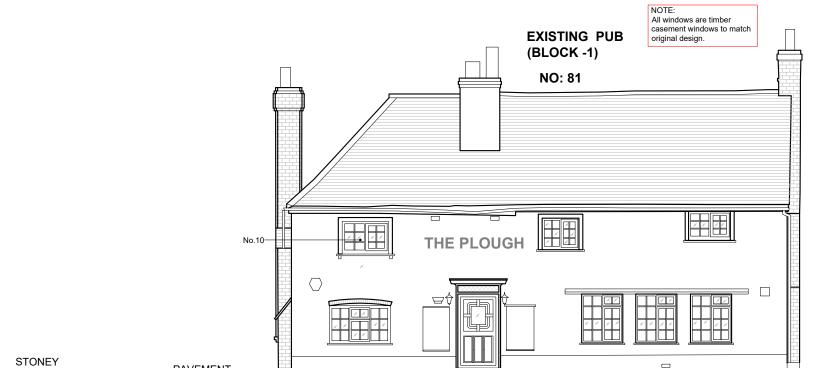

PAVEMENT

LANE

THE PLOUGH

PROPOSED FRONT (NORTH) ELEVATION SCALE 1:100

SCALE 1:100

GOOGLE PHOTO - 2009

PROPOSED MATERIALS

No.10 = Windows; Timber double glazed units matching original design of block -1.

REV	DATE	COMMENT	DRN



110 GOODMAYES ROAD, ILFORD, ESSEX IG3 9UZ TEL: 020 8590 2248 E.mail: info@jssd.co.uk

PLANNING ISSUE

SITE ADDRESS: THE PLOUGH INN, 81 CHAPEL STREET, THATCHAM RG18 4JS

EXISTING AND PROPOSED FRONT ELEVATIONS (BLOCK -1)

DRAWING NO:	3	JS/SP/1546/1/05									
SCALE:		1:100 @ A3					DATE: JULY 2024				
DRAWN B						СНІ	ECKE	D BY			
REV:	_										