
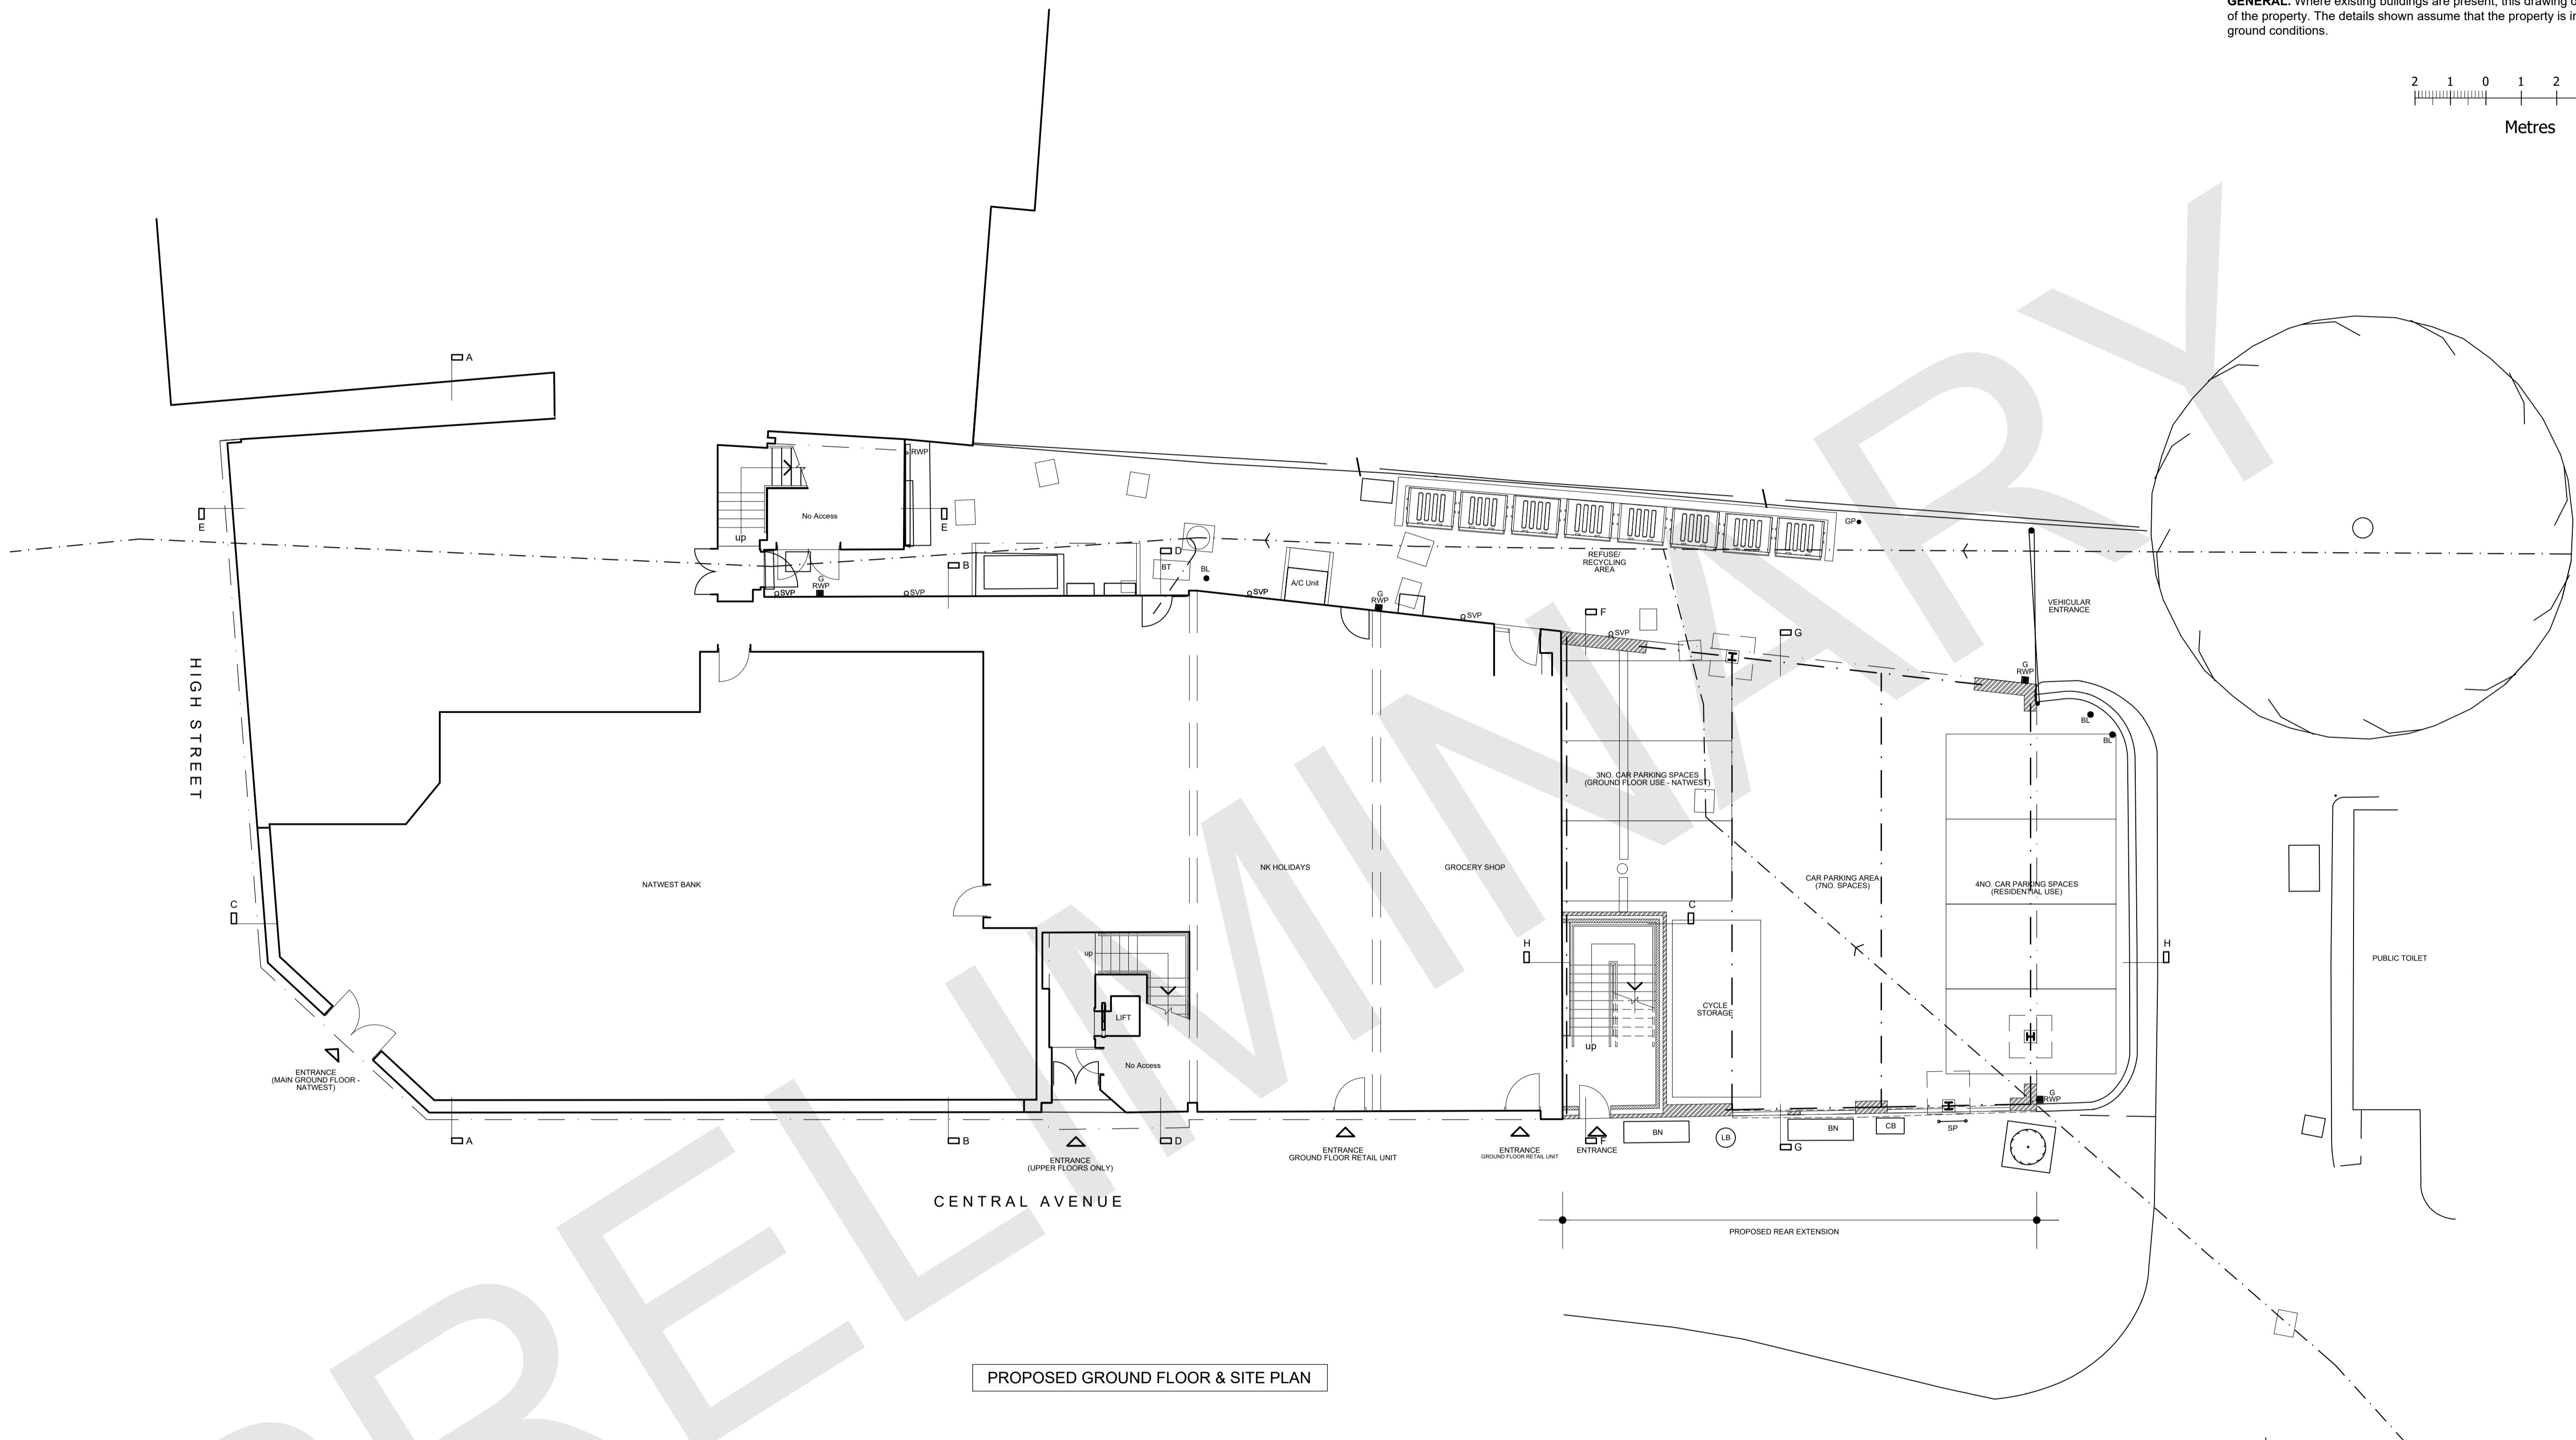


THIS DRAWING IS COPYRIGHT and must not be traced or copied in any way or form in part or whole by any means whatsoever without prior written consent and may only be used by the Client in relation to the property referred to on the drawing. This drawing may be copied by an authorised officer of the Local Authority with the sole purpose to assist in the determination of a Planning or Building Regulation application and may not be used for any other purpose unless otherwise agreed in writing.

DO NOT SCALE FROM THIS DRAWING. Dimensions stated are for guidance only, contractor to verify all boundary positions and dimensions on site prior to commencing any works, making workshop drawings or obtaining any materials.

PRINCIPAL DESIGNER ROLE. Ken Judge & Associates Ltd are NOT the Principal Designer in accordance with the Building Regulations unless agreed otherwise. No site supervision is implied or undertaken unless otherwise separately arranged.

GENERAL. Where existing buildings are present, this drawing does not indicate or imply the structural condition of the property. The details shown assume that the property is in sound condition and that there are no adverse ground conditions.

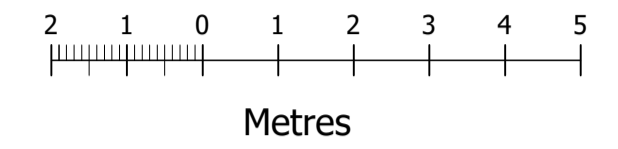

PROPOSED GROUND FLOOR & SITE PLAN

NO	REVISION	DATE
CONTRACT		

87 HIGH STREET/1-5 CENTRAL AVENUE,
SITTINGBOURNE, ME10 4AU.

DRAWING TITLE
PROPOSED GROUND FLOOR & SITE PLAN.

SCALE: 1:100(A1) DATE: JAN 25 DRWN BY: HH DWG. NO: 2666/101 REV:

KJ KEN JUDGE & ASSOCIATES LTD.
THE BARN, MONUMENT OFFICE, MALDON ROAD, MALDON, ESSEX, CM9 6SN.
TEL: 01245 225577 FAX: 01245 227799 E-MAIL: info@kenjudgetd.co.uk