


POWIS STREET

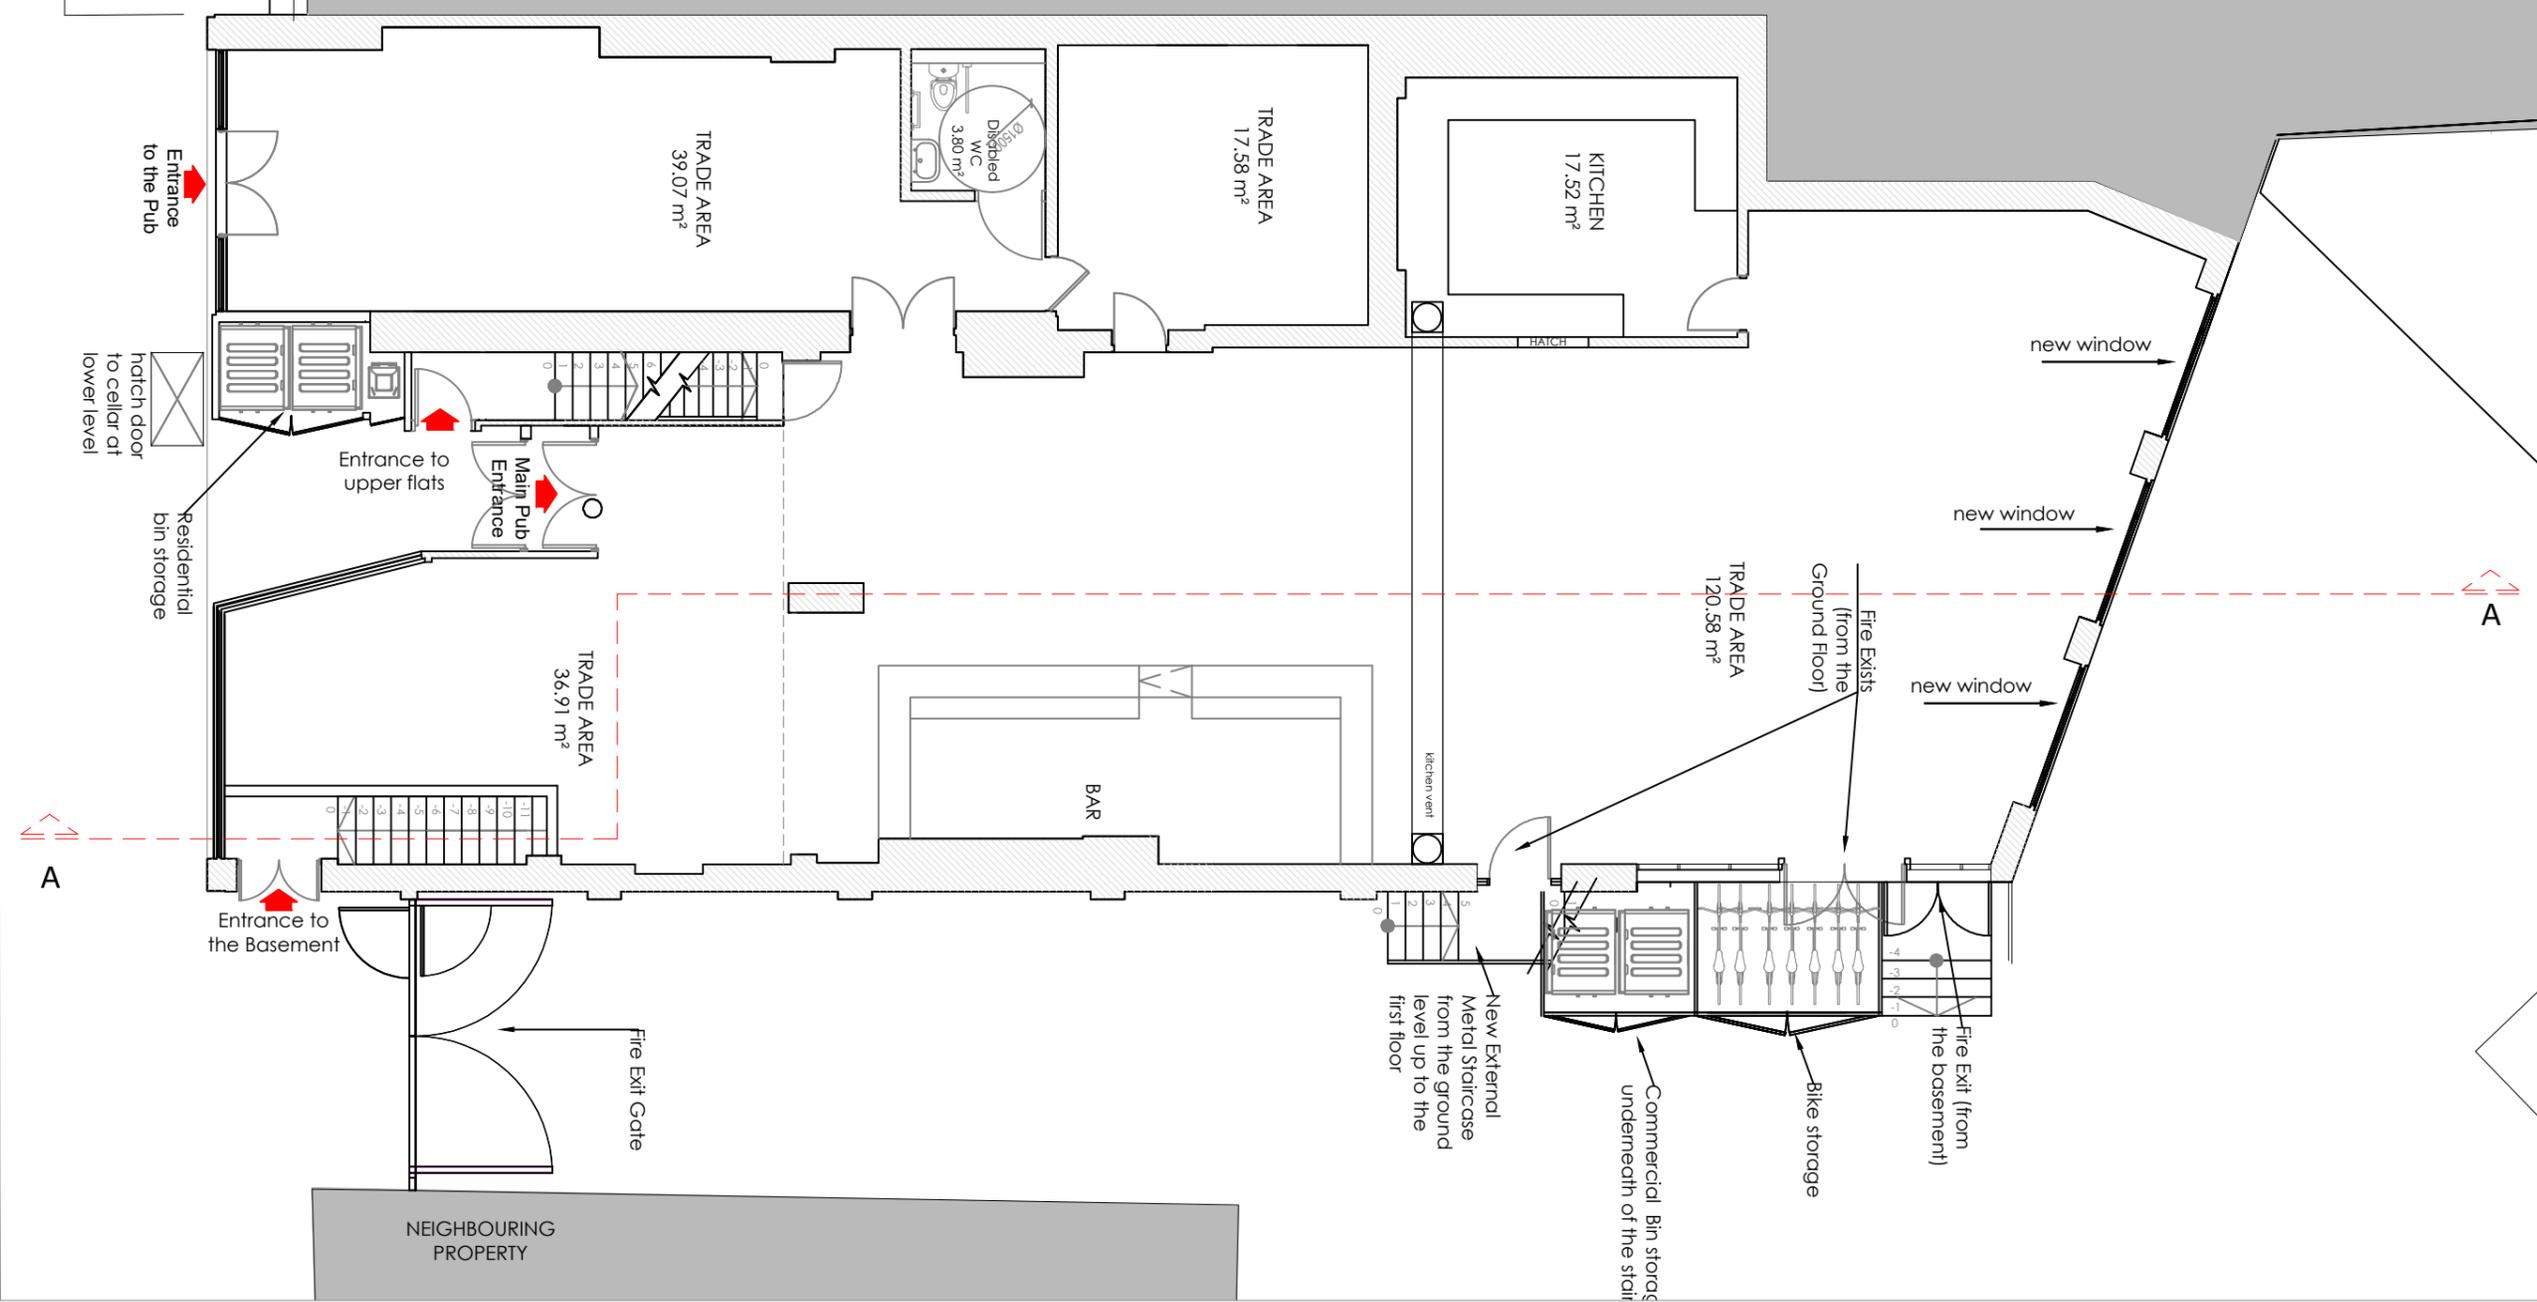


PROPOSED GROUND FLOOR PLAN  
SCALE 1:100

PLANNING

**antic**

NOTES :

- All works to be carried out in accordance with current Building Regulations
- All dimensions and levels to be checked and verified on site before commencing any work and notify the architect of any errors, omissions or discrepancies.
- The drawings to be read in conjunction with contract documents, project working drawings, specification and all consultants/specialist and engineers drawings, details and specification.
- This drawing is made on behalf of Antic London, 77 Malham Road, Forest Hill, London.
- Do not scale from this drawing.

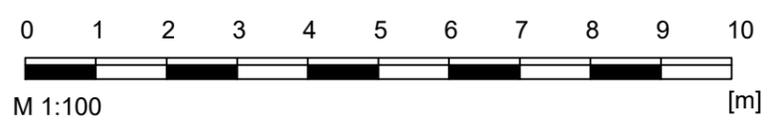

Issue Notes  
01 12/05/20 amended layout

**Antic London**  
77 Malham Road,  
Forest Hill,  
London, SE23 1AH

Address :  
132-136 Powis Street, London, SE18 6NL

Date:  
13.05.2020

Drawing  
Drawing no.  
Scale

DRAWN BY:  
AP, DP

Proposed Ground Floor  
PW 200 GA 00 rev1  
1:100 @ A3