


POWIS STREET

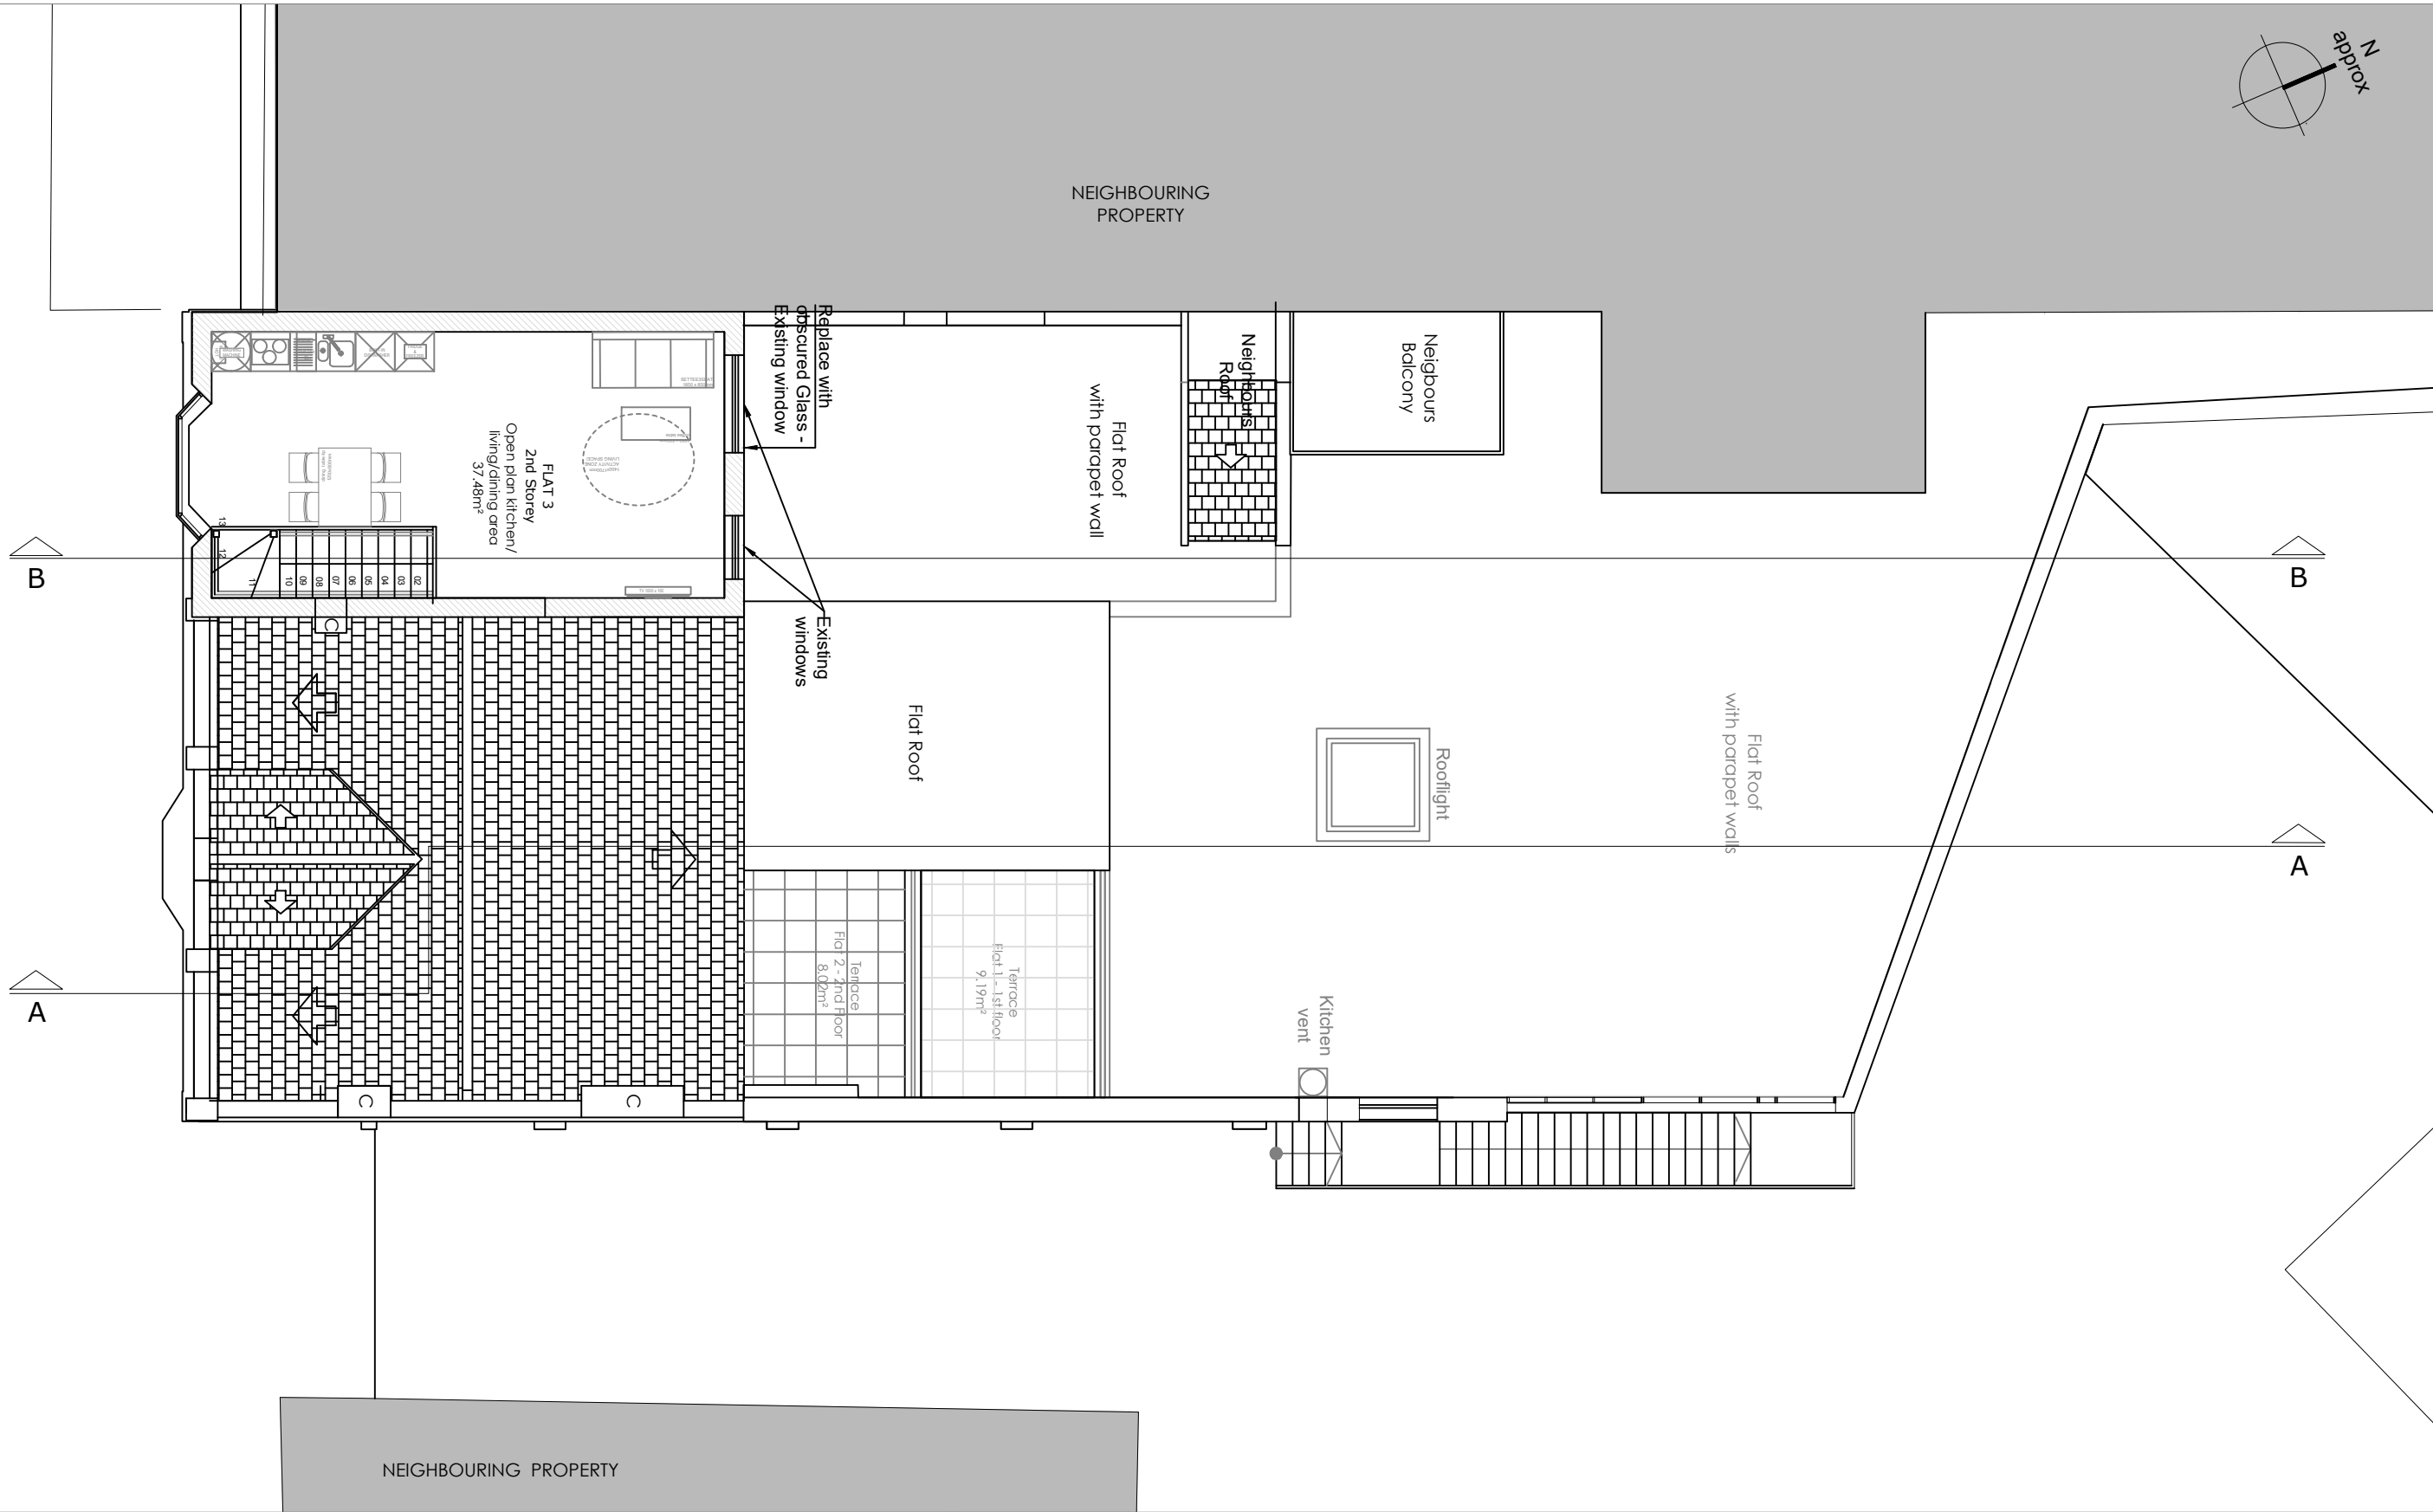


PROPOSED THIRD FLOOR PLAN
SCALE 1:100

PLANNING

antic

- NOTES :
- All works to be carried out in accordance with current Building Regulations
 - All dimensions and levels to be checked and verified on site before commencing any work and notify the architect of any errors, omissions or discrepancies.
 - The drawings to be read in conjunction with contract documents, project working drawings, specification and all consultants/specialist and engineers drawings, details and specification.
 - This drawing is made on behalf of Antic London, 77 Malham Road, Forest Hill, London.
 - Do not scale from this drawing.

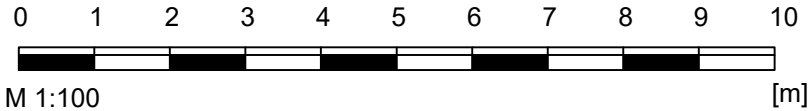

Issue Notes	01	01/07/20	amended layout	Antic London 77 Malham Road, Forest Hill, London, SE23 1AH	Address : 132-136 Powis Street, London, SE18 6NL		DRAWN BY: AP, DP	
	02	21/09/20	amended layout		Date: 01.07.2020	Drawing Drawing no. Scale	Proposed Third Floor Plan PW 200 GA 03 rev2 1:100 @ A3	