


## EXISTING NORTH ELEVATION (Rear) SCALE 1:100



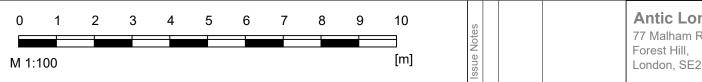

NEIGHBOURING PROPERTY

|                          | PLANNING  |                                 |  |                     |  |
|--------------------------|---|---------------------------------|--|---------------------|--|
| <b>.ondon</b><br>m Road, | Address :<br>132-136 Powis Street, London, SE18 6NL |                                 |  | DRAWN BY:<br>AP, DP |  |
| I,<br>SE23 1AH           | Date:<br>14.04.2020                                 | Drawing<br>Drawing no.<br>Scale | Existing North Elevation (Rear)<br>PW 100 EL N<br>1:100 @ A3 |                     |  |