

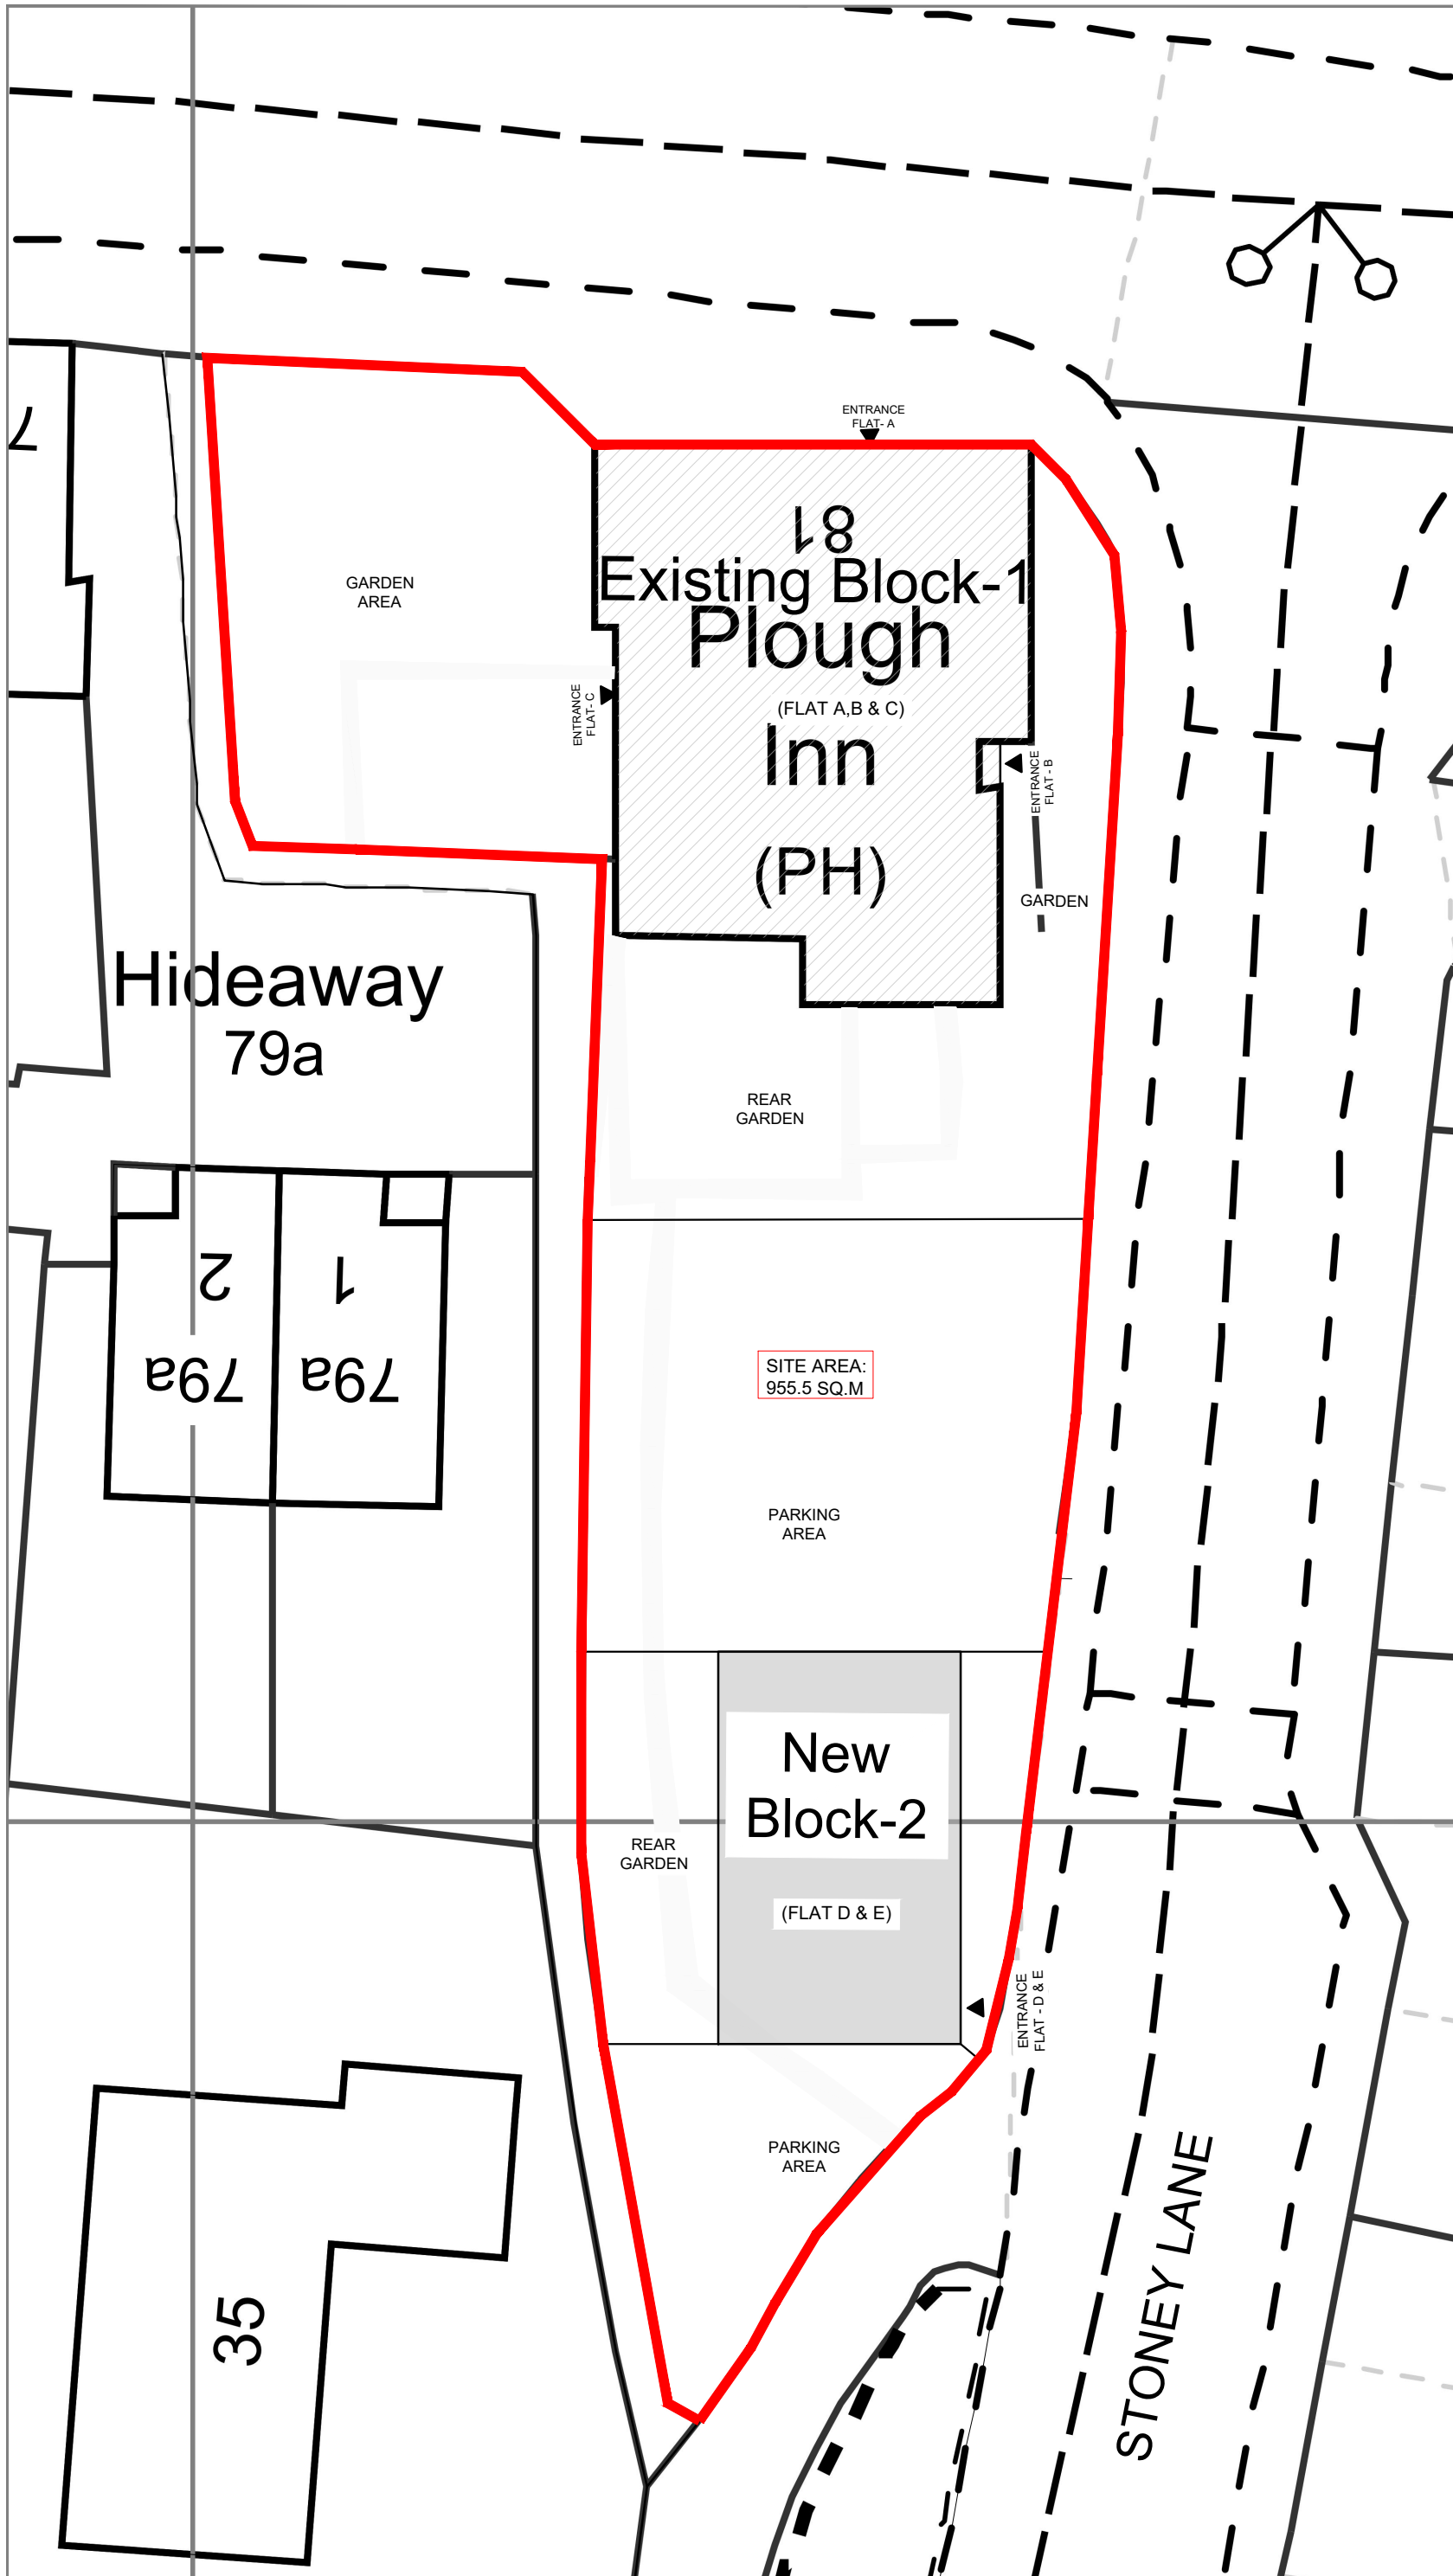


COPYRIGHT: The contents of this drawing may not be reproduced in whole or in part without express written consent of Javied Sharif

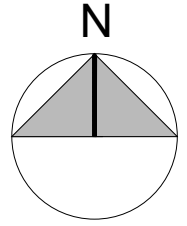

METERS @ 1:200

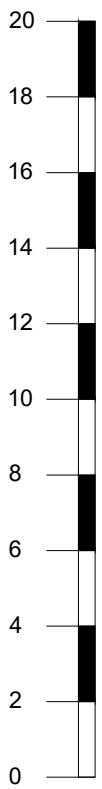

Red line indicates extent of site

REV	DATE	COMMENT	DRN

JS **Surveying & Design**
Services Limited
110 GOODMAYES ROAD, ILFORD,
ESSEX IG3 9UZ TEL: 020 8590 2248
E.mail: info@jssd.co.uk

P L A N N I N G I S S U E

SITE ADDRESS: THE PLOUGH INN,
81 CHAPEL STREET,
THATCHAM RG18 4JS

SUBJECT: BLOCK PLAN

DRAWING NO: JS/SP/1546/1/01A

SCALE: 1:200 @ A3 DATE: JULY 2024

DRAWN BY: SA CHECKED BY: JS

REV:									
------	--	--	--	--	--	--	--	--	--

BLOCK PLAN
SCALE 1:200