


COPYRIGHT: The contents of this drawing may not be reproduced in whole or in part without express written consent of Javid Sharif

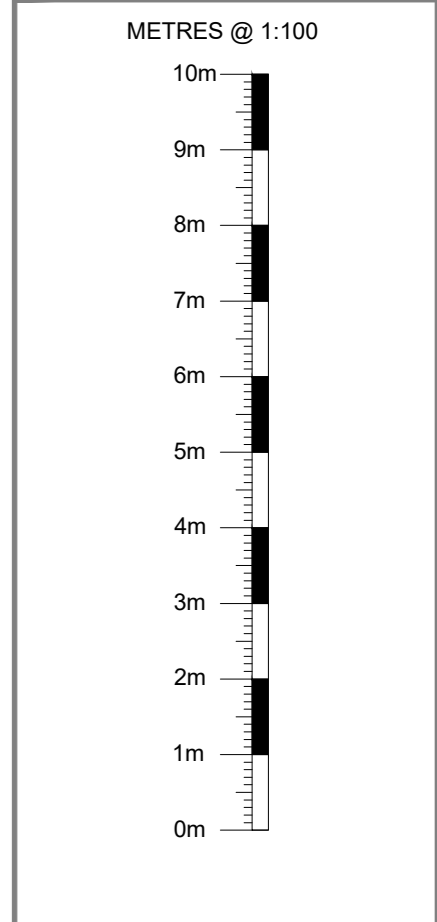

- PROPOSED MATERIALS**
- No.8 = Pitched and tiled roof matching existing
 - No.9 = PVC rain water fittings matching existing
 - No.10 = Windows; Timber double glazed units matching original design of block -1.
 - No.11 = Front (external) doors; Timber double glazed units matching existing
 - No.12 = Fair faced brick finishes matching existing block -1.
 - No.13 = Rendered and paint finishes matching existing block -1.

REV	DATE	COMMENT	DRN

JS Surveying & Design Services Limited
119 GOODMAYES ROAD, ILFORD, ESSEX IG3 9UZ TEL: 020 8590 2248 E. mail: info@jssd.co.uk

PLANNING ISSUE

SITE ADDRESS: THE PLOUGH INN, 81 CHAPEL STREET, THATCHAM RG18 4JS

SUBJECT: PROPOSED ELEVATIONS - BLOCK 2 (NEW BLOCK)

DRAWING NO: JS/SP/1546/1/13

SCALE: 1:100 @ A2 DATE: JULY 2024

DRAWN BY: SA CHECKED BY: JS