



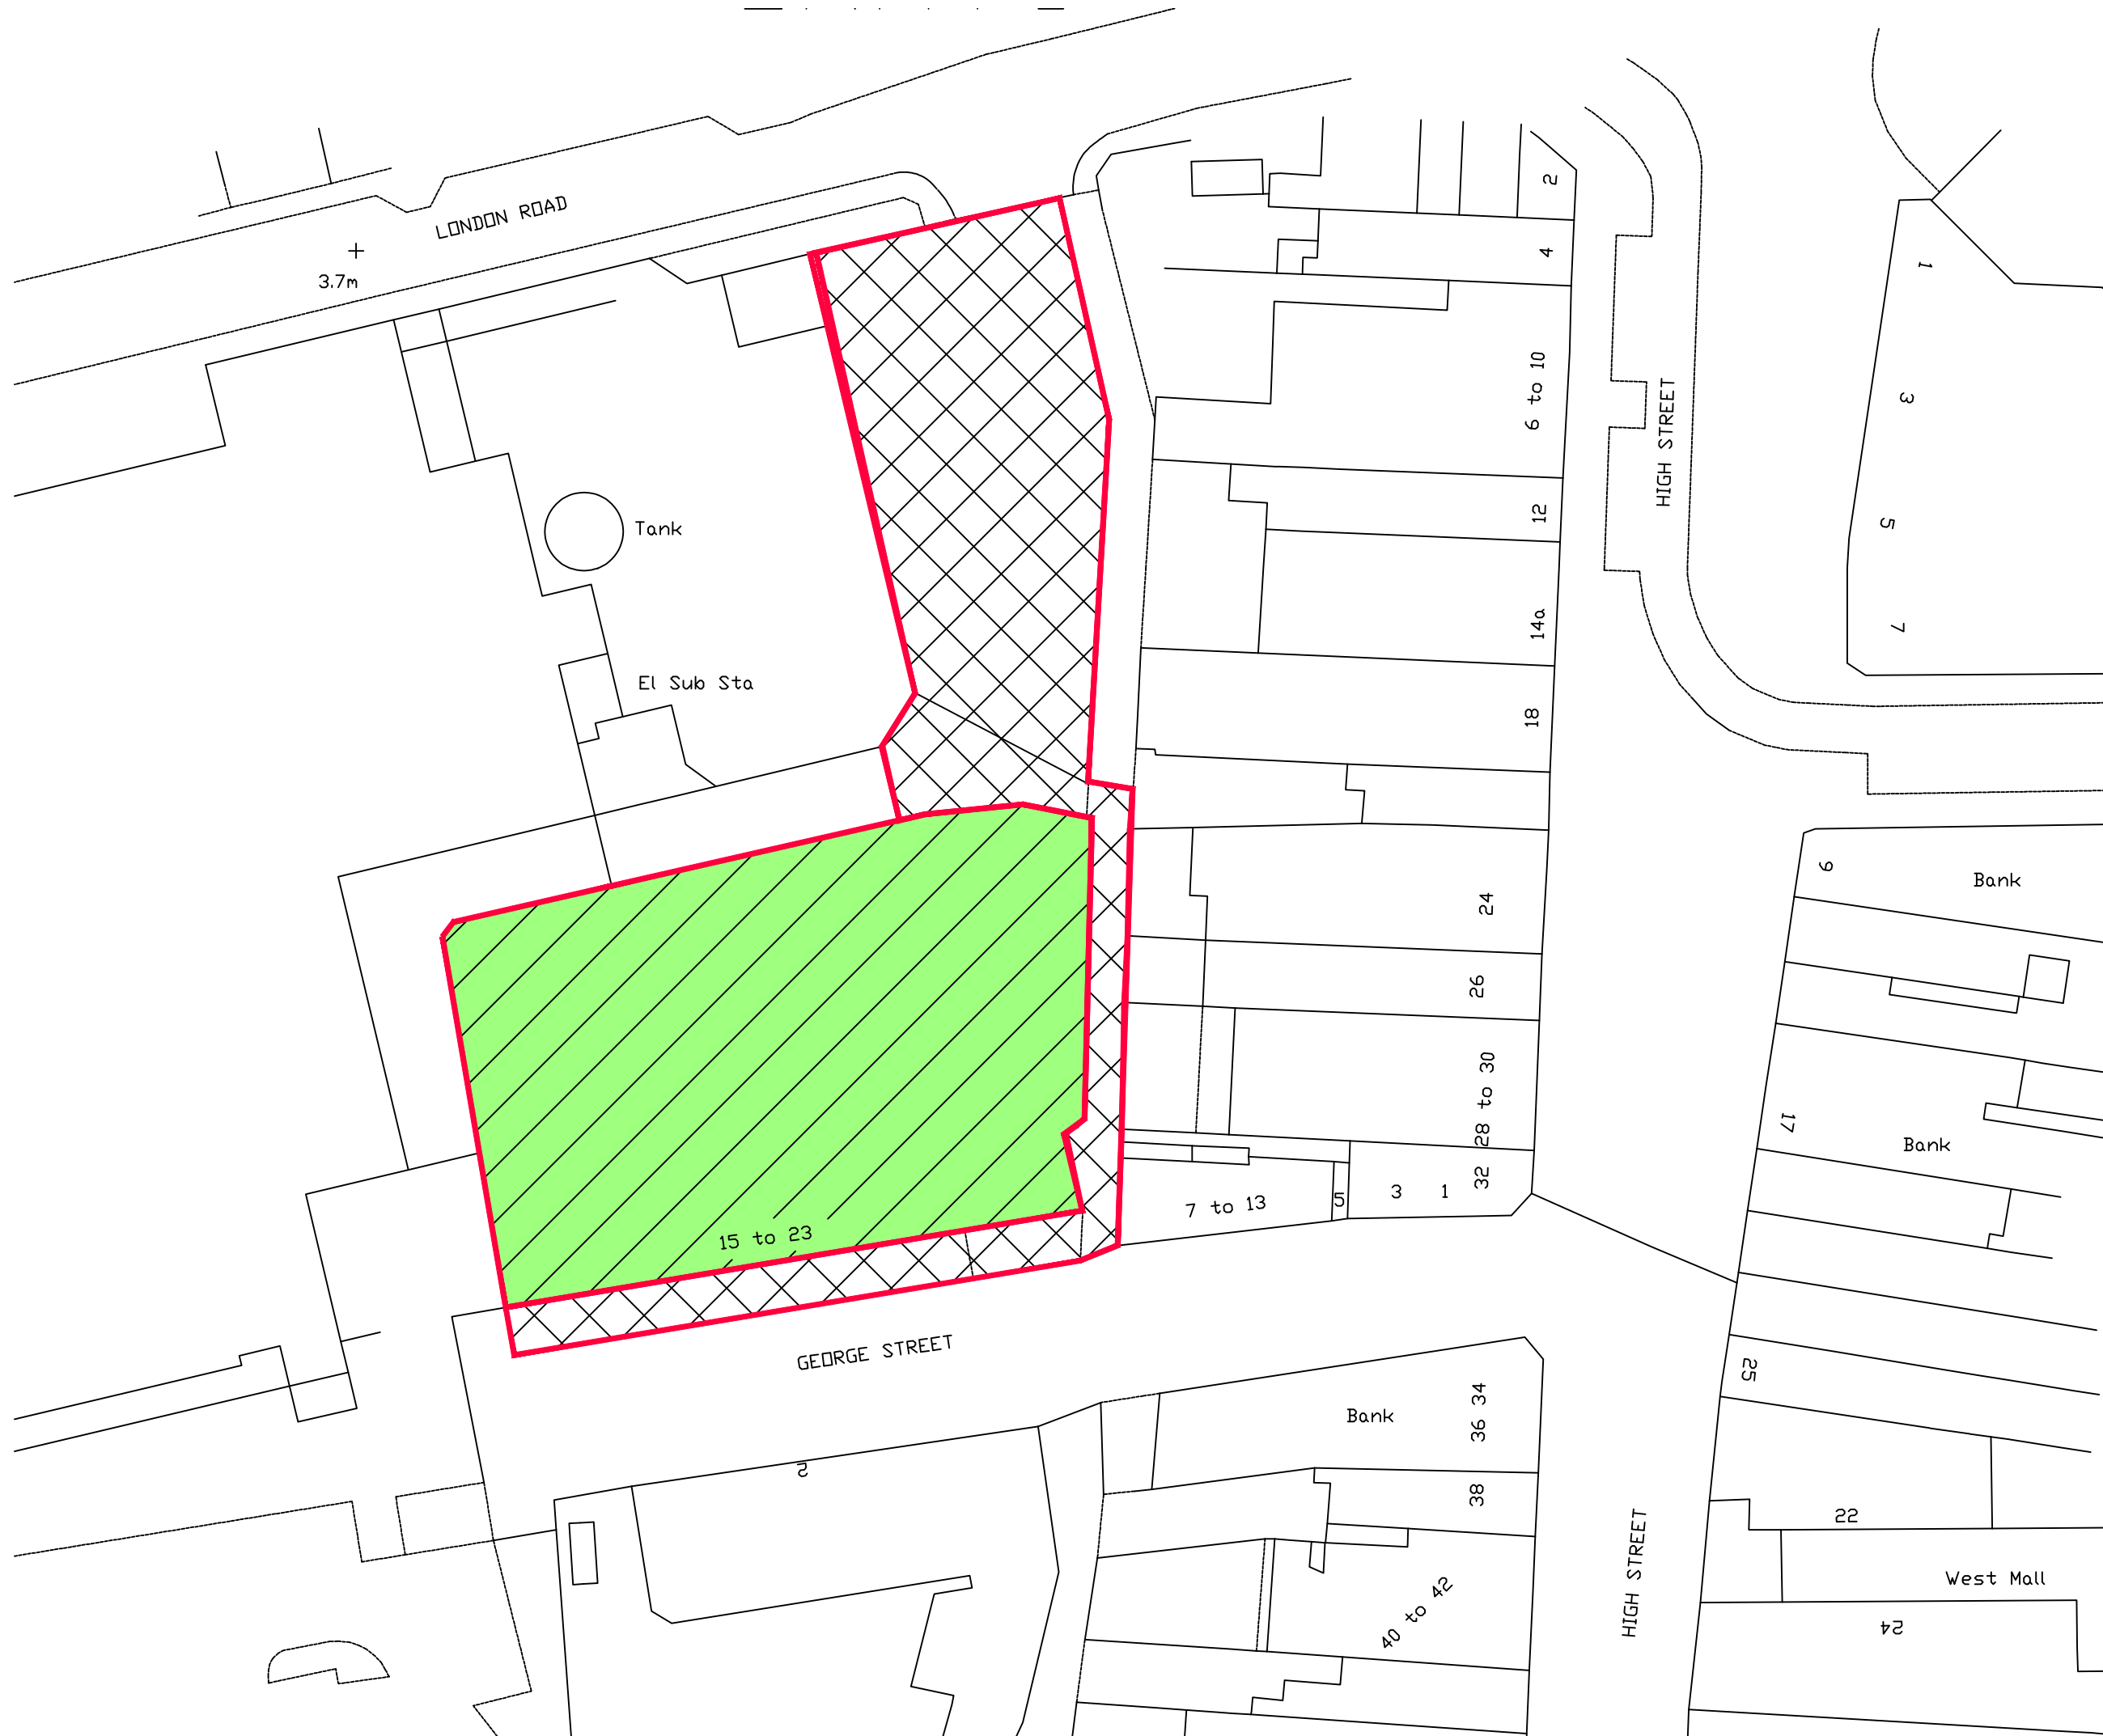


NOTE - Responsibility is not accepted for errors made by others in scaling from this drawing. All construction information should be taken from figured dimensions only

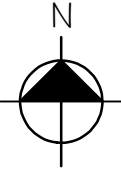

INDICATES SITE AREA
1,677m² / 0.1677ha
(LAND IN APPLICANTS OWNERSHIP)

INDICATES DELIVERY /
ACCESS AND PAVEMENT
CAFE AREA
(LAND NOT IN APPLICANTS OWNERSHIP)

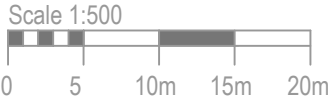

REVISIONS



Brooklyn Chambers, 11 Goring Road,
Worthing, West Sussex BN12 4AP
+44 (0)1903 496 999 www.kdpaine.co.uk

CLIENT SLEEK DIRECT INTERNATIONAL LTD

PROJECT THE STATE CINEMA
GEORGE STREET, GRAYS, ESSEX RM1 7 GLY

DRAWING BLOCK PLAN

SCALE	DATE	DRAWN
A3 / 1:500	JUL 2024	AKS / TL
PROJECT No	DRAWING No	REVISION
7839	PL-002	