

NOTE - Responsibility is not accepted for errors made by others in scaling from this drawing. All construction information should be taken from figured dimensions only

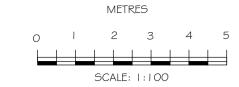

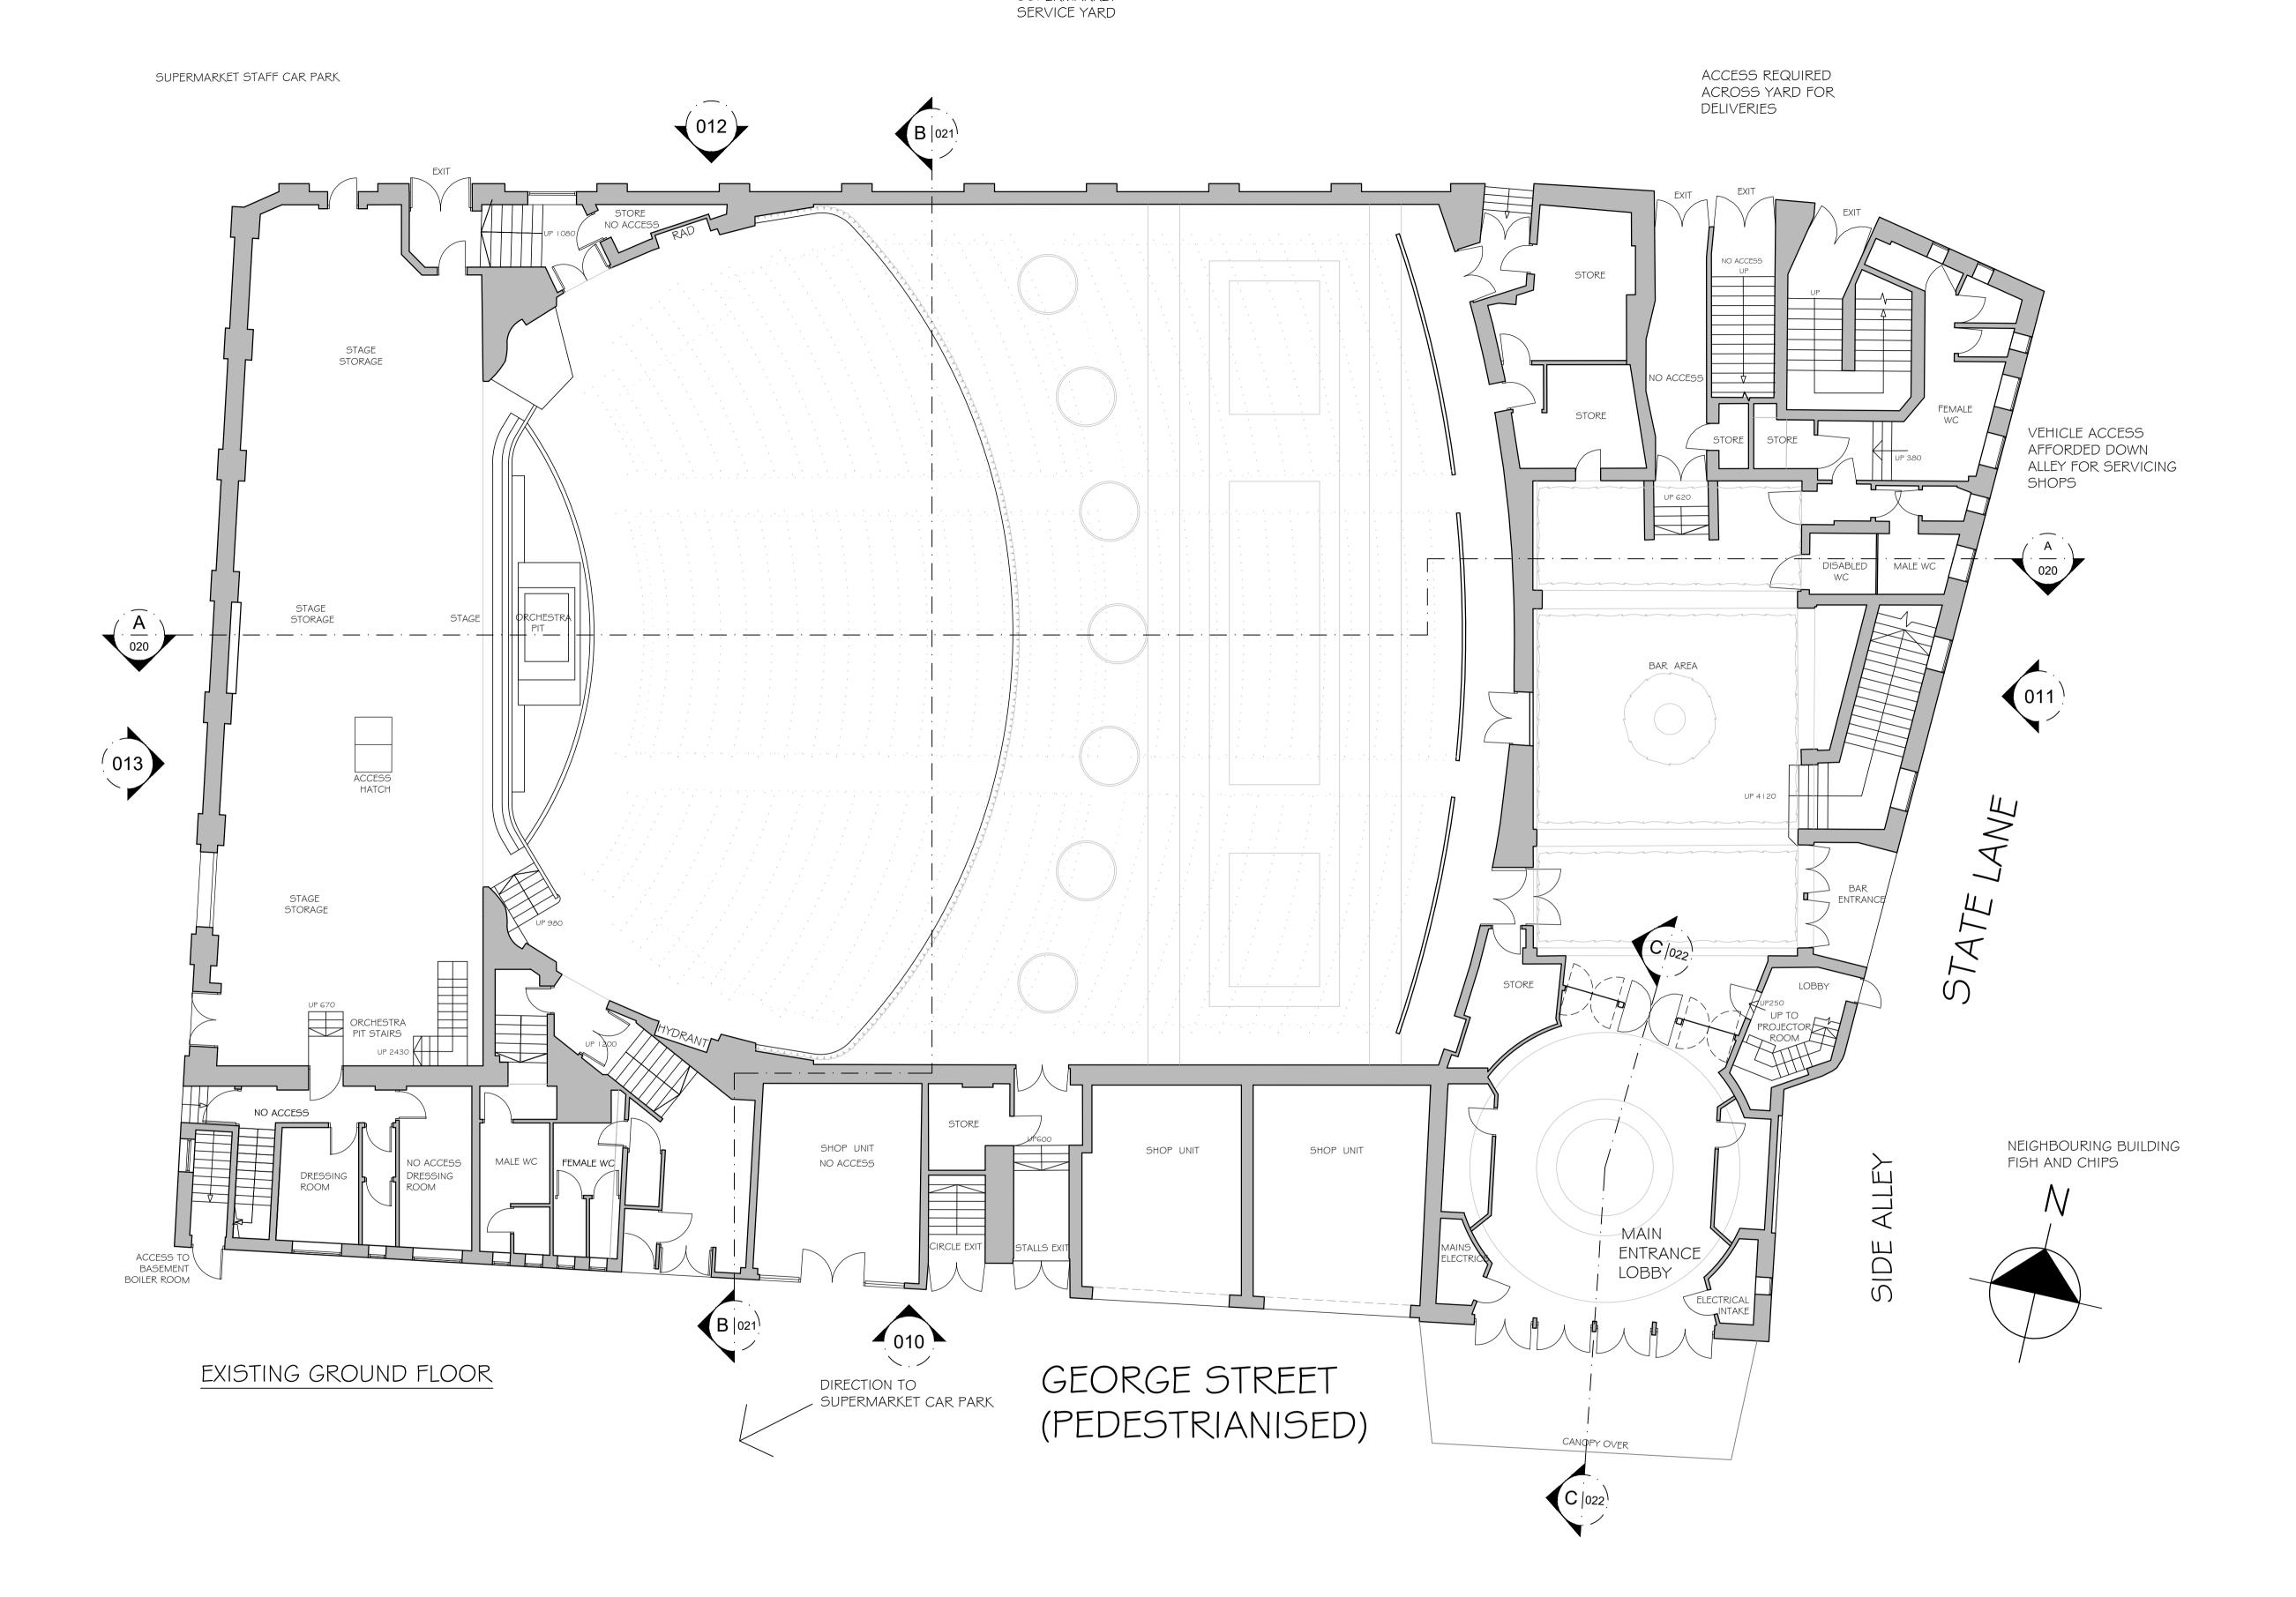

SUPERMARKET

REVISIONS



SLEEK DIRECT INTERNATIONAL LTD

PROJECT

THE STATE CINEMA
GEORGE STREET, GRAYS, ESSEX RM I 7 GLY

DRAWING EXISTING GROUND FLOOR

 SCALE
 DATE
 DRAWN

 A I / I: I OO
 JUL 2024
 AKS / TL

 PROJECT No
 DRAWING No
 REVISION

 7839
 PL-004