
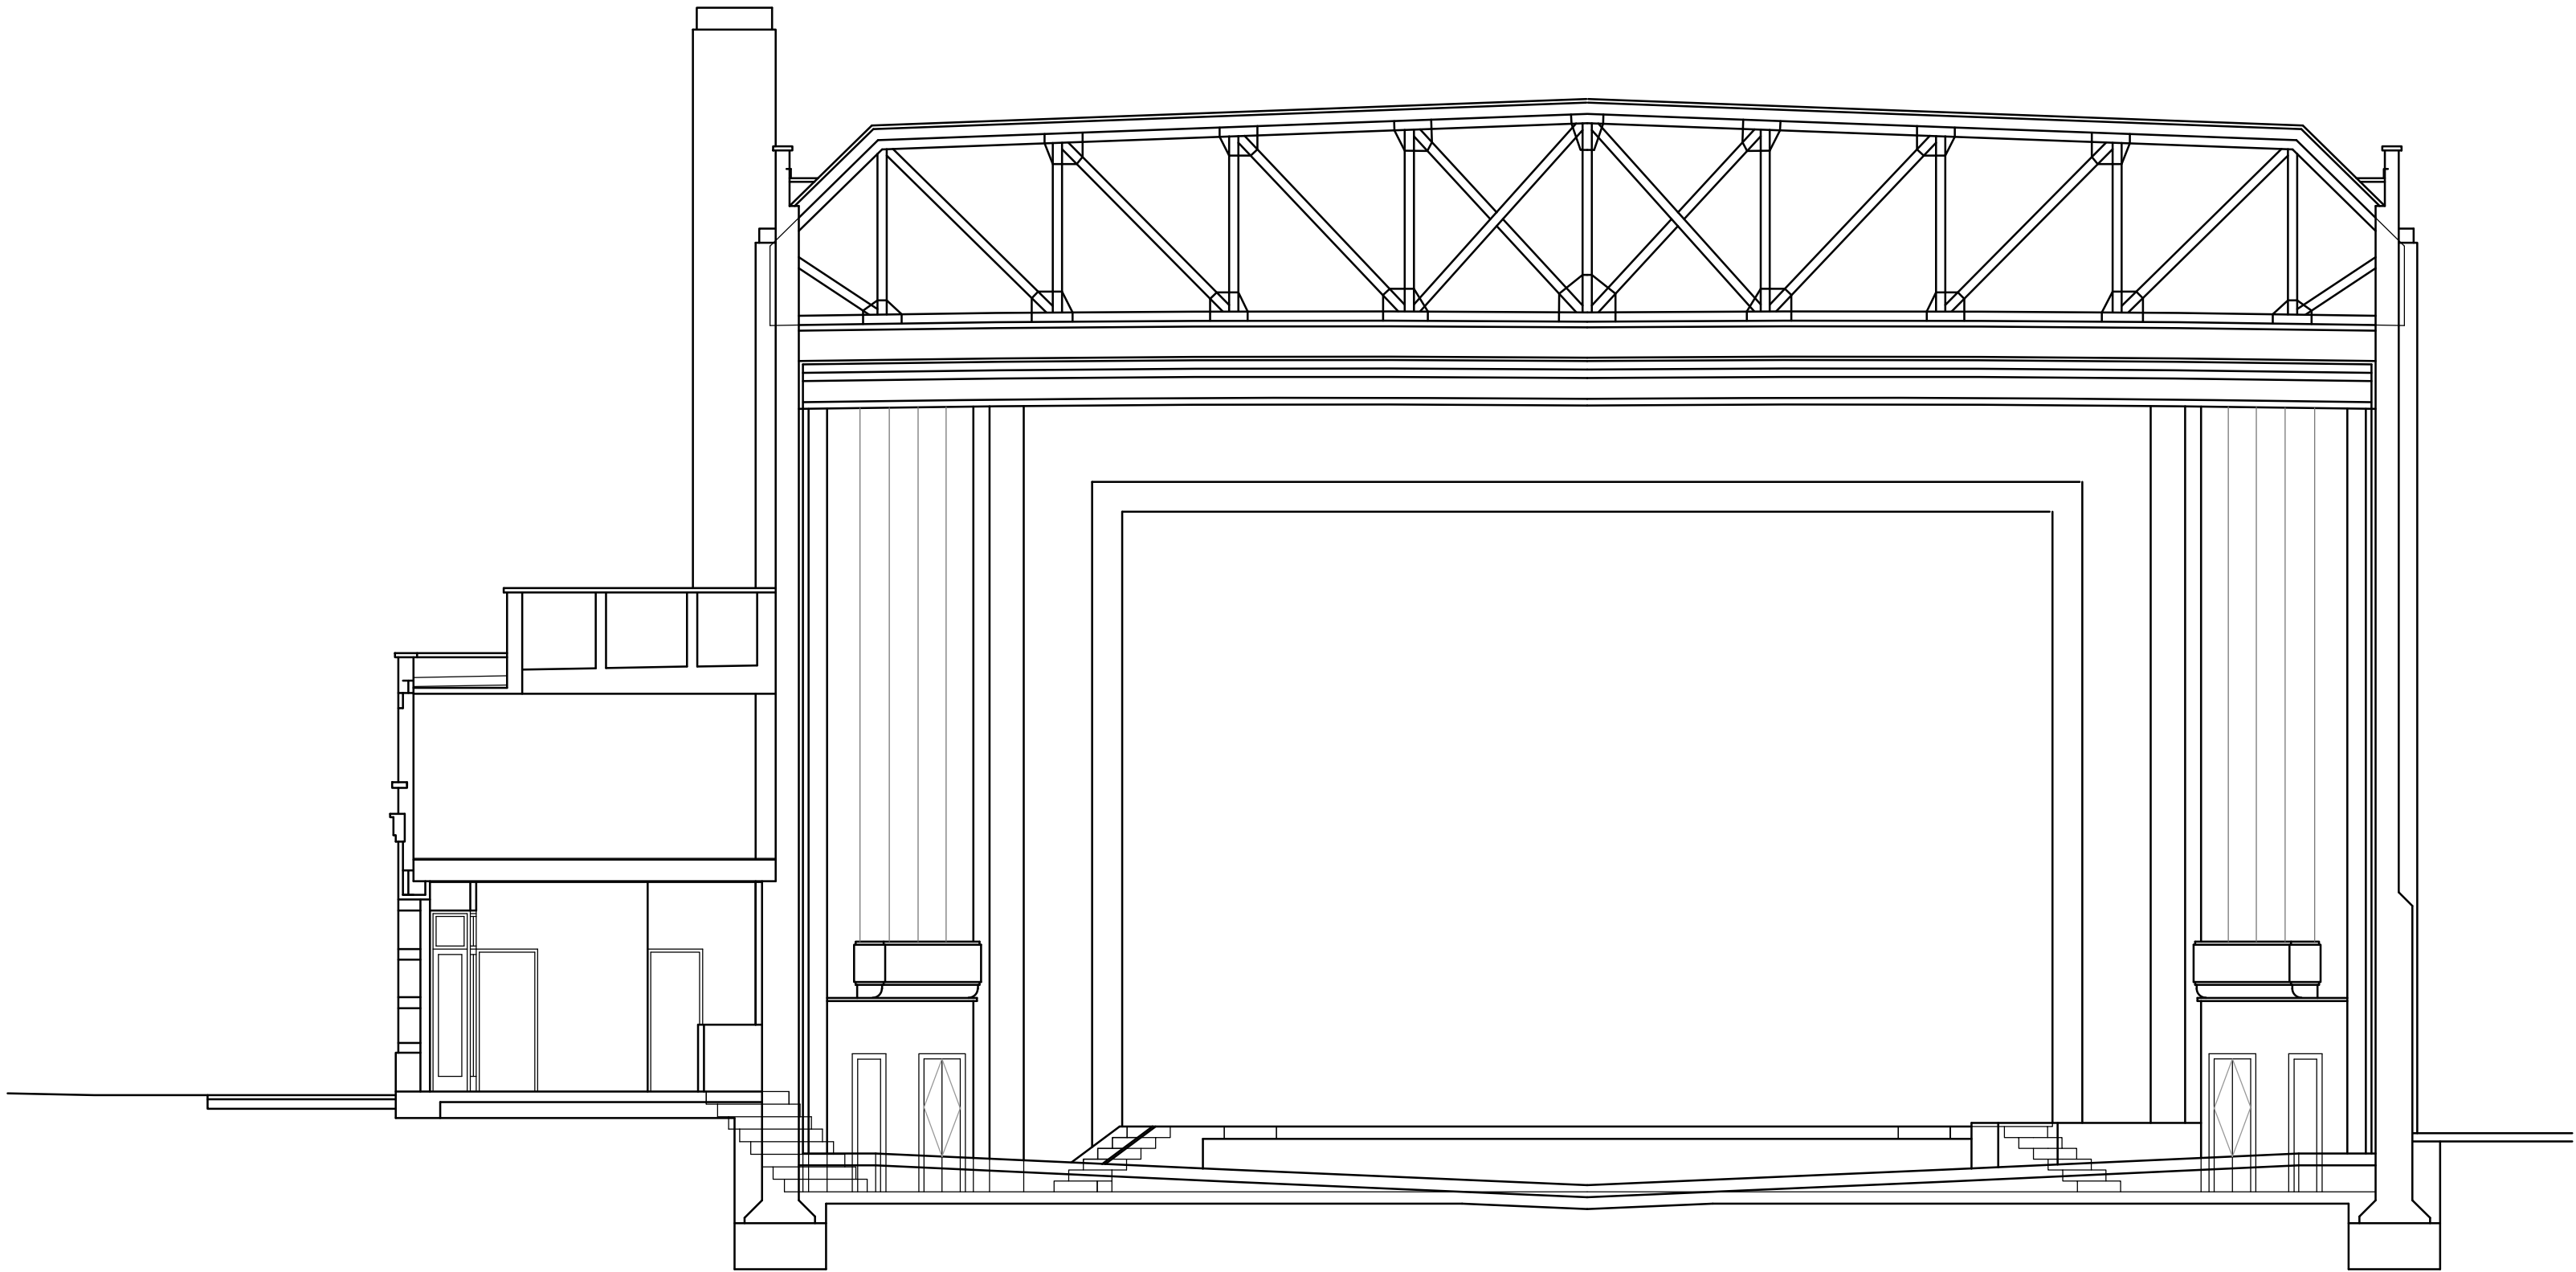


NOTE - Responsibility is not accepted for errors made by others in scaling from this drawing. All construction information should be taken from figured dimensions only

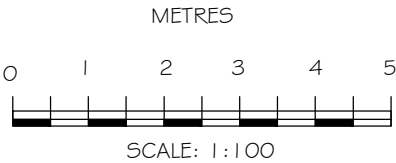

EXISTING SECTION B-B

REVISIONS

-

kdpa

Brooklyn Chambers, 11 Goring Road,  
Worthing, West Sussex BN12 4AP  
**+44 (0)1903 496 999** [www.kdpaine.co.uk](http://www.kdpaine.co.uk)

CLIENT

SLEEK DIRECT INTERNATIONAL LTD

PROJECT

THE STATE CINEMA  
GEORGE STREET, GRAYS, ESSEX RM17 6LY

DRAWING

EXISTING SECTION B-B

SCALE	DATE	DRAWN
A2 / 1:100	JUL 24	AKS / TL
PROJECT No	DRAWING No	REVISION
7839	PL-021	