
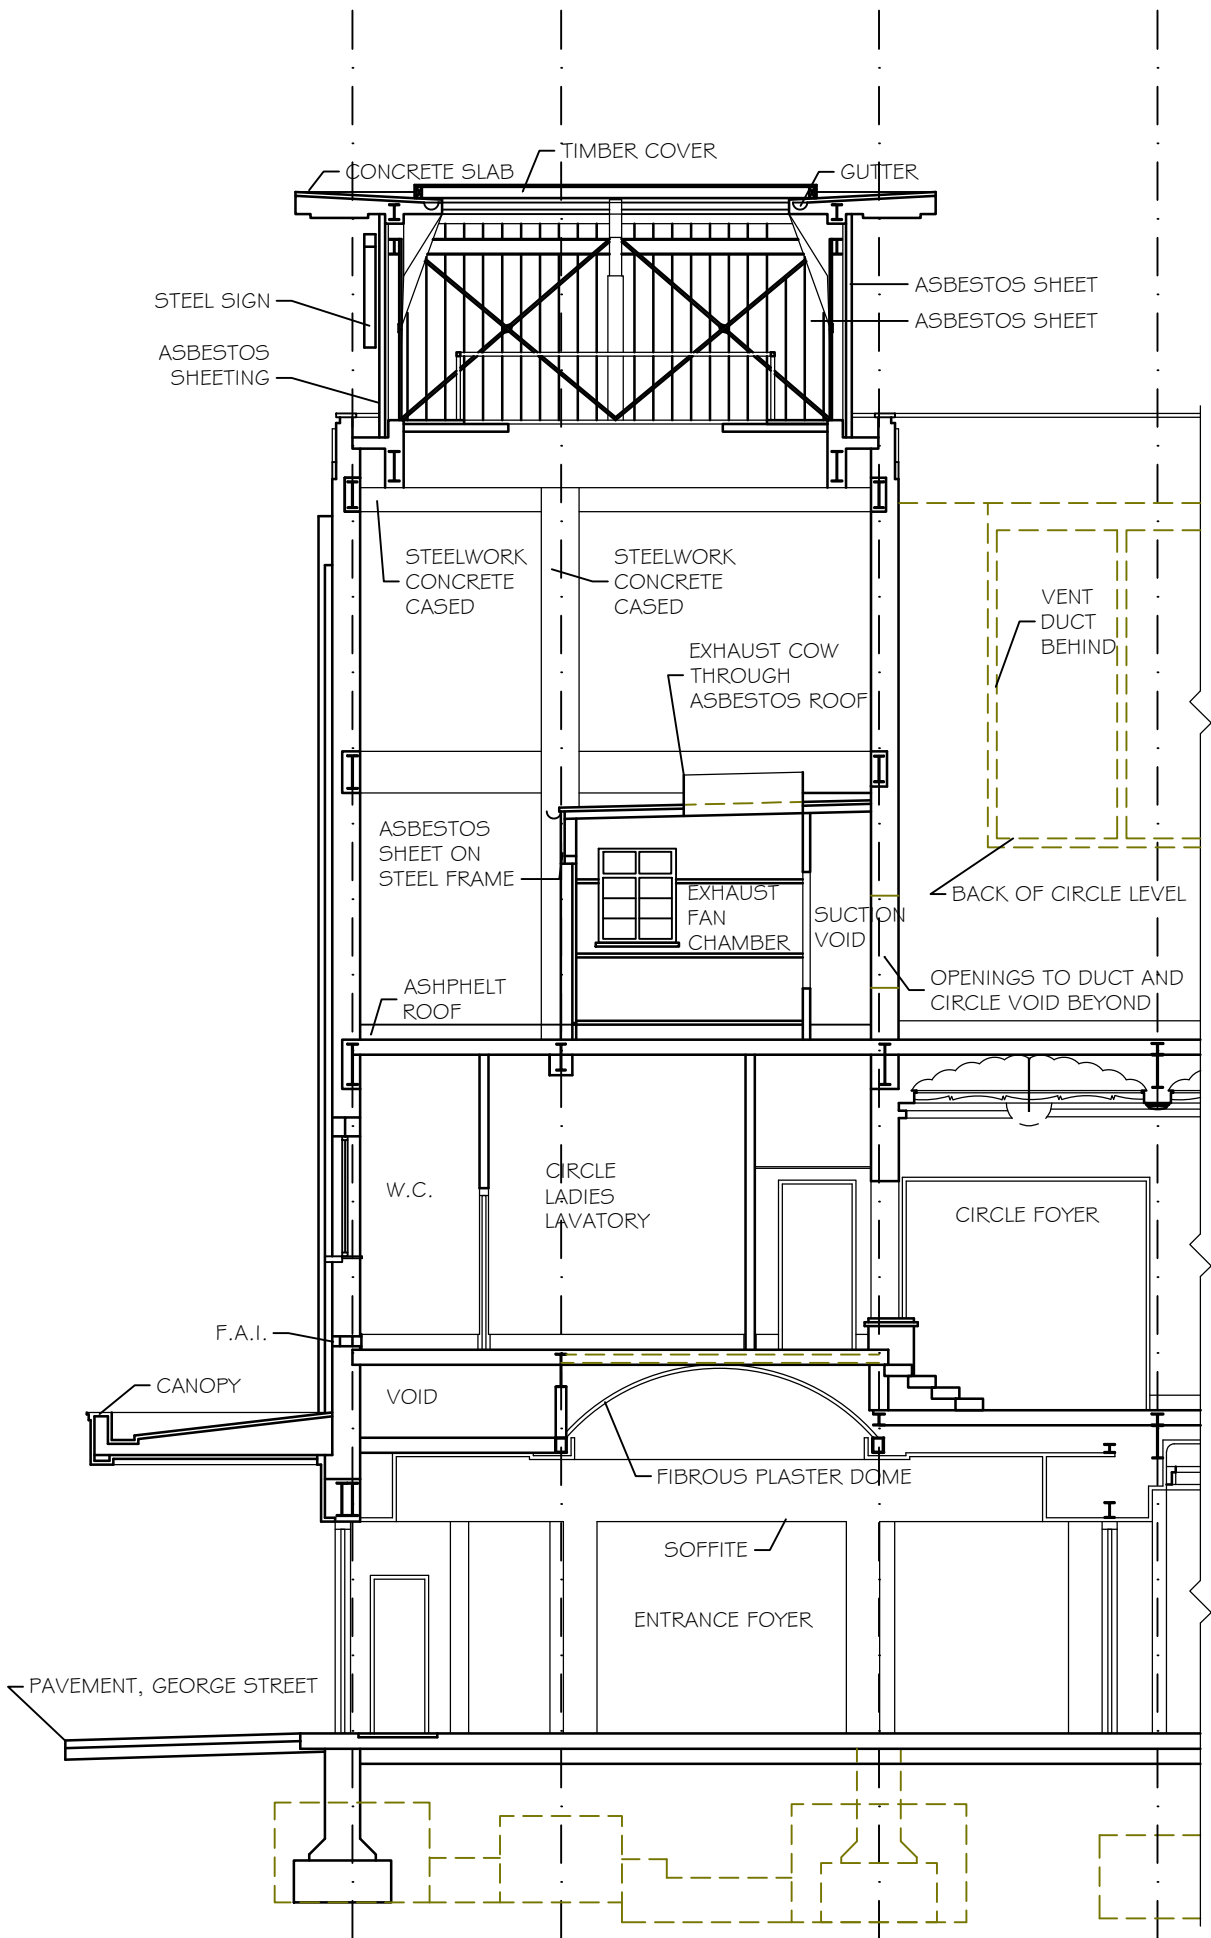


NOTE - Responsibility is not accepted for errors made by others in scaling from this drawing. All construction information should be taken from figured dimensions only

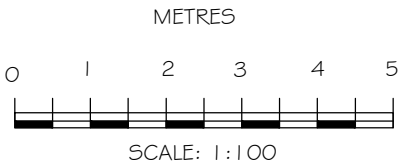

EXISTING SECTION C-C

REVISIONS

-

kdp

Brooklyn Chambers, 11 Goring Road,
Worthing, West Sussex BN12 4AP
+44 (0)1903 496 999 www.kdpaine.co.uk

CLIENT	SLEEK DIRECT INTERNATIONAL LTD	
PROJECT	THE STATE CINEMA GEORGE STREET, GRAYS, ESSEX RM17 6LY	

DRAWING	EXISTING SECTION C-C	
---------	----------------------	--

SCALE	DATE	DRAWN
A3 / 1:100	JUL 24	AKS / TL
PROJECT No	DRAWING No	REVISION
7839	PL-022	