


PLAN & ELEVATION SCALE 1:50

MATERIALS

Walls and piers to be [Style TBC] brick slips on metal frame.


Vertical strip to front of pier to be black faience.

Windows frames to be black powder coated aluminium.

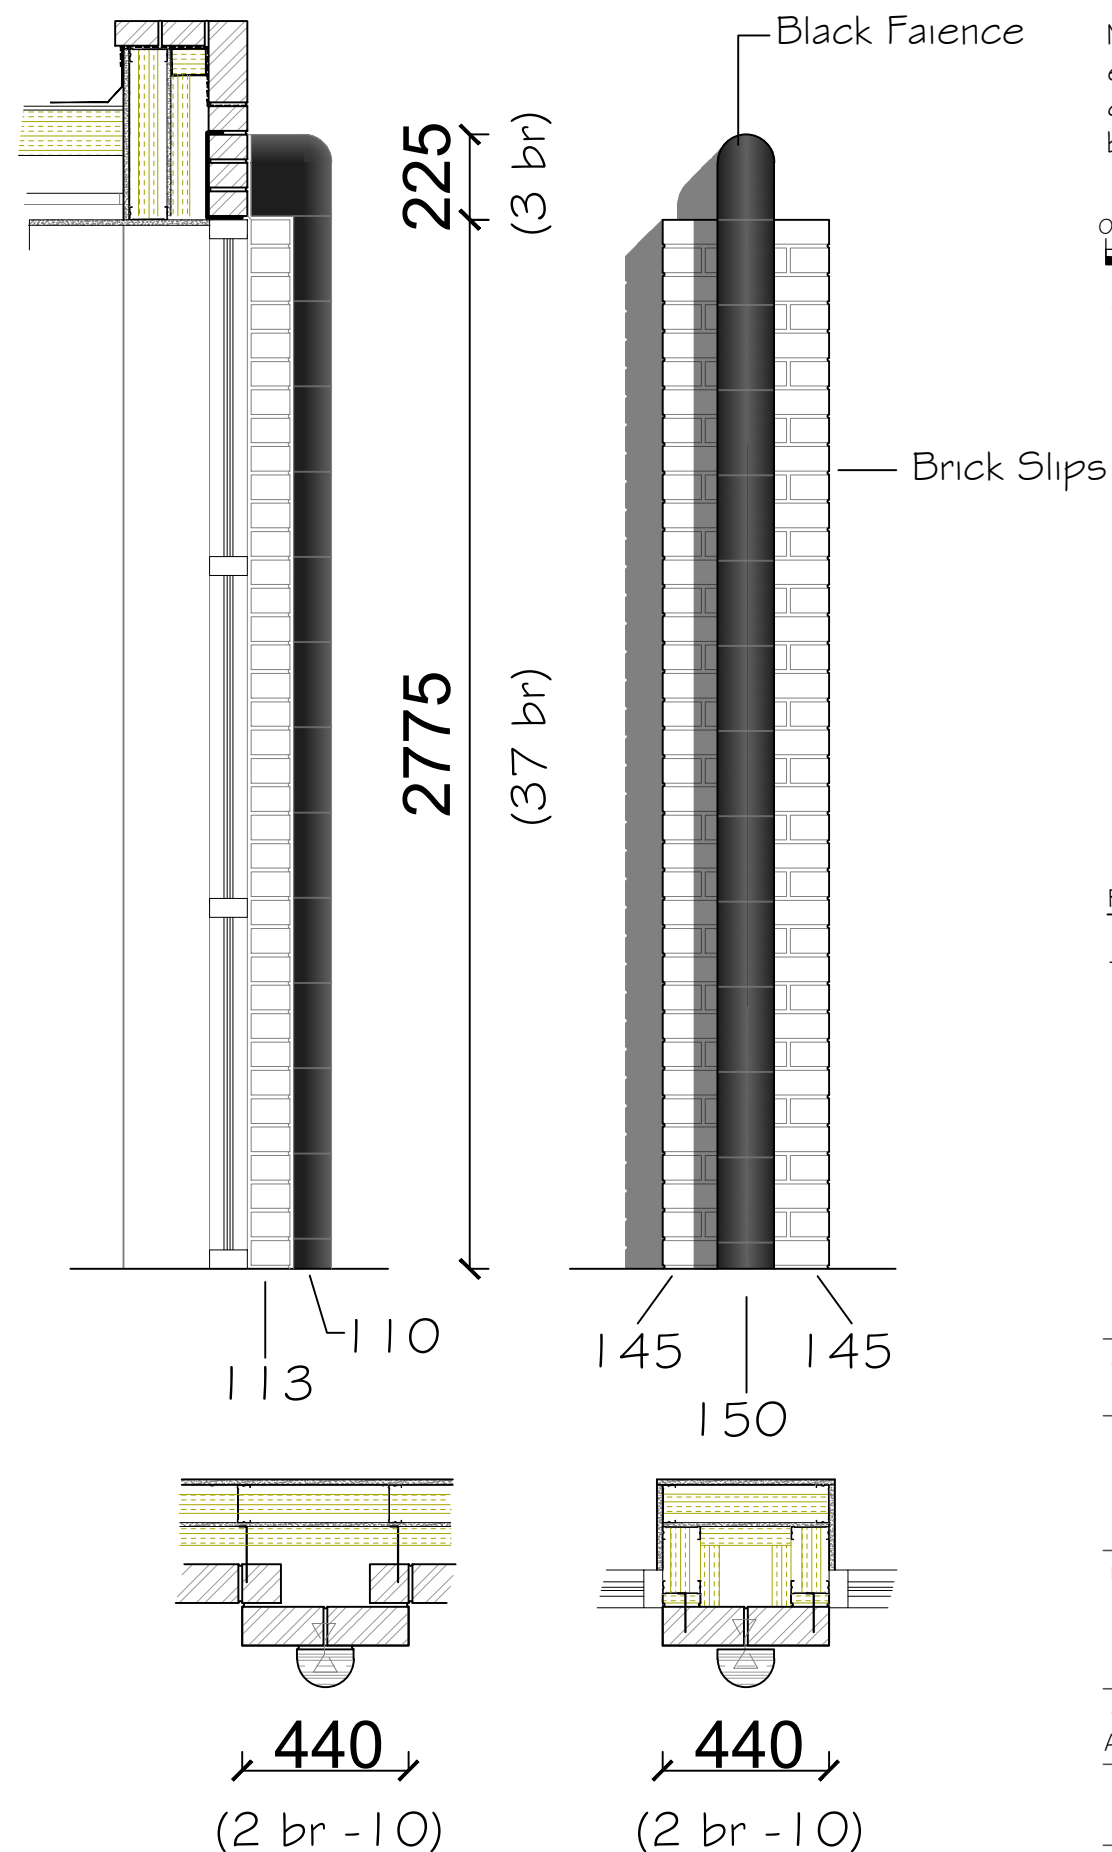

DETAILS SCALE 1:20

NOTE - Responsibility is not accepted for errors made by others in scaling from this drawing. All construction information should be taken from figured dimensions only

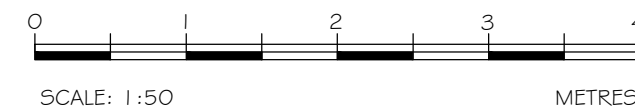

REVISIONS

-

kdp

Brooklyn Chambers, 11 Goring Road,
Worthing, West Sussex BN12 4AP
+44 (0)1903 496 999 www.kdpaine.co.uk

CLIENT SLEEK DIRECT INTERNATIONAL LTD

PROJECT THE STATE CINEMA
GEORGE STREET, GRAYS, ESSEX RM17 6LY

DRAWING PROPOSED 5th FLOOR WALL PIER DETAILS

SCALE A3 / 1:50 & 1:20	DATE FEB 25	DRAWN TL
PROJECT No 7839	DRAWING No PL-410	REVISION Draft 5

PRELIMINARY