



TYPICAL SECTION - NEW ROOMS IN UPPER CIRCLE  
Scale 1:20


- MATERIALS**
- 1 NEW MEMBRANE ROOF
  - 2 NEW FACING BRICK SOLDIER COURSE
  - 3 NEW FACING BRICK WALL
  - 4 NEW FACING BRICK PIERS
  - 5 NEW TILE DETAIL TO BRICK PIERS Black
  - 6 NEW BLACK POWDER COATED ALUMINIUM FRAME WINDOWS
  - 7 NEW BLACK ALUTEC CLASSIC RAINWATER GOODS
  - 8 HOPPER & PIPE MOVED, ALTERED OR REPLACE AS ORIGINAL , CREATE NEW PENETRATION AT APPROPRIATE LEVEL
  - 9 NEW STANDING SEAM METAL ROOF
  - 10 EXISTING OPENING FILLED IN WITH FACING BRICK TO MATCH EXISTING
  - 11 GLAZED HANDRAIL
  - 12 NEW BLACK POWDER COATED ALUMINIUM FRAME FRENCH DOORS
  - 13 CRITIAL HERITAGE DOUBLE GLAZED WINDOWS, IN STEEL FINISHED IN BLACK. GLAZED PANELS FIXED BACK TO TRANSOM BEAMS AS TO ENGINEERS DETAILS. SYSTEM TYPE: CORPORATE W20 OR T60-THERMAL BREAK SYSTEM, SUBJECT TO CONFIRMATION
  - 14 EXISTING WINDOW & DOORS TO BE REPAIRED OR REPLACED AS ORIGINAL
  - 15 EXISTING FIRE ESCAPE STAIR REMOVED AND NEW STEEL STAIR PLACED
  - 16 NEW BLACK POWDER COATED ALUMINIUM FRAME WINDOWS STYLE TO MATCH EXISTING WINDOWS OF THIS ELEVATION
  - 17 DOOR REMOVED, PARTIALLY BRICKED UP USING FACING BRICK TO MATCH EXISTING TO COVER THE NEW FLOOR BEHIND, NEW LOW HEIGHT DOOR/HATCH INSERTED TO ACCESS LOW HEIGHT STORAGE
  - 18 TIMBER JOIST FLOOR SUSPENDED BETWEEN BEAMS WITH CARPET FINISH
  - 19 METAL STUD WALLS FORM ROOM COMPARTMENTS
  - 20 METAL FRAME SUSPENDED CEILINGS FORM ROOM COMPARTMENTS
  - 21 DE VORM, MUTE FIT PET FELT ACOUSTIC PANEL OR SIMILAR
  - 22 PERFORATED CORRUGATED METAL SHEET SCREEN ACROSS WINDOWS

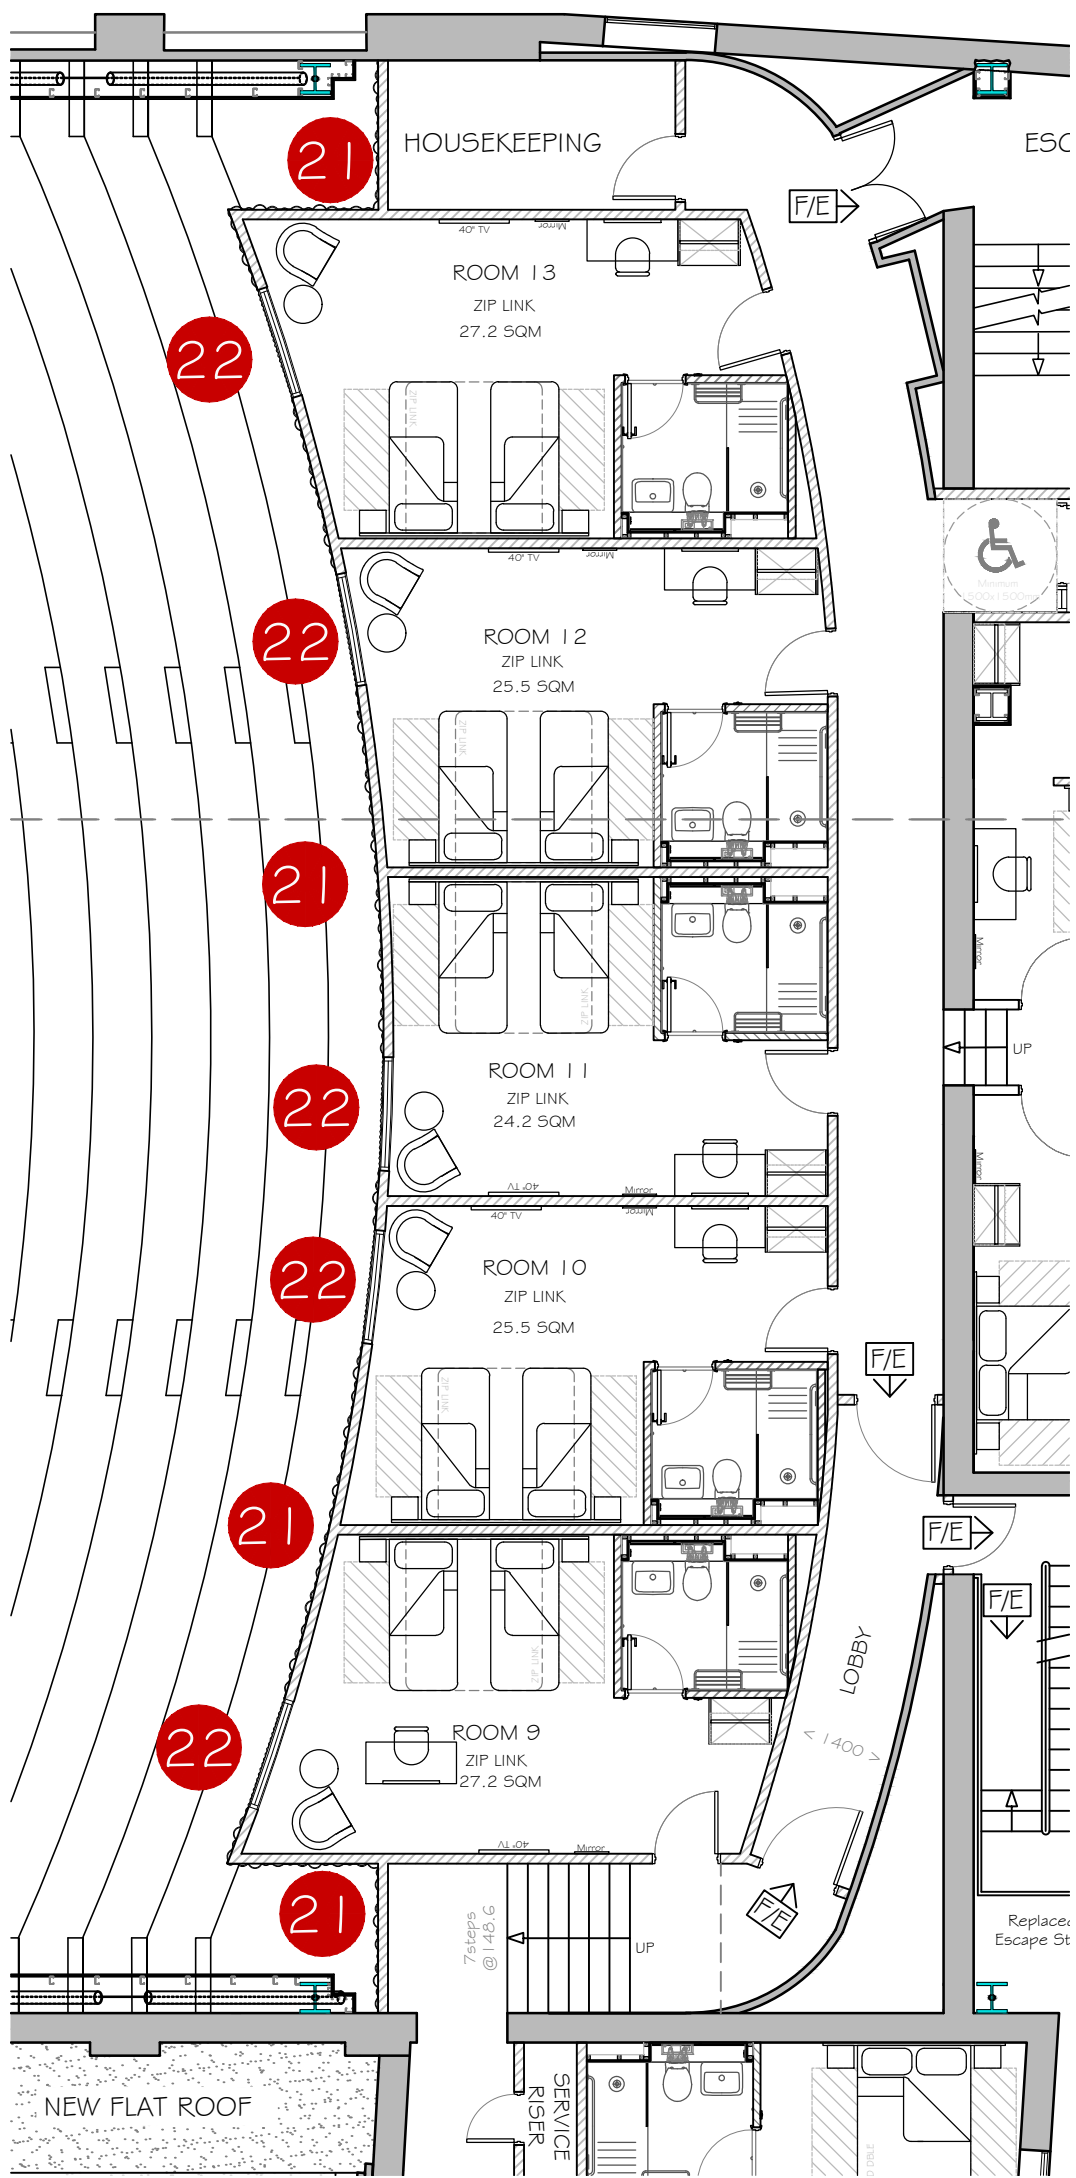


PART PLAN - UPPER SECOND FLOOR  
Scale 1:100

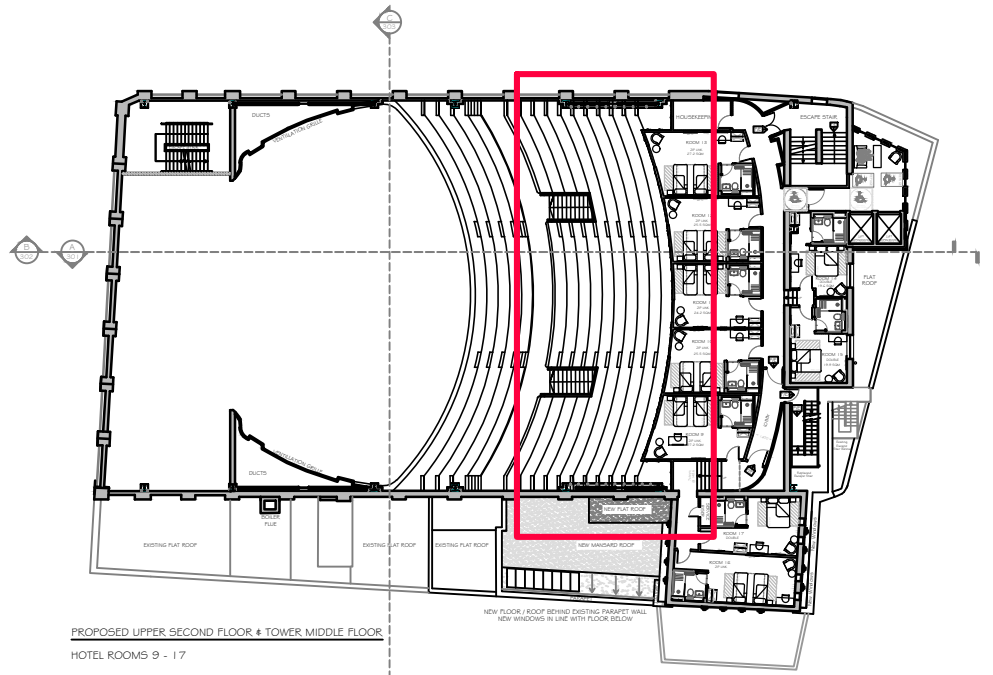


KEY PLAN - UPPER SECOND FLOOR  
Scale 1:500

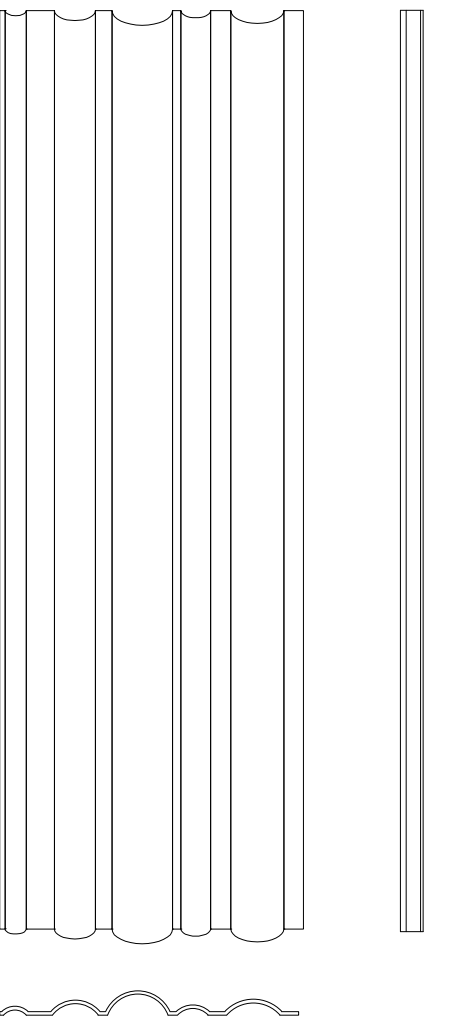


DE VORM, MUTE FIT PET FELT ACOUSTIC PANEL DETAILS  
Scale 1:20

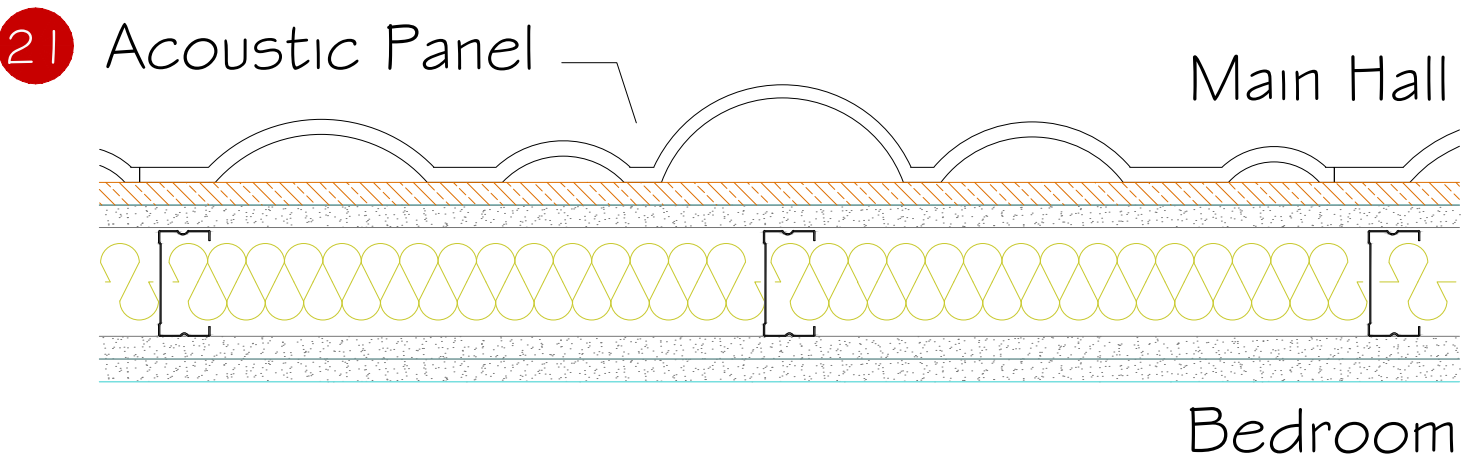

TYPICAL DETAIL, PLAN - COMPARTMENT WALL BETWEEN MAIN HALL & ROOMS.  
DE VORM, MUTE FIT PET FELT ACOUSTIC PANEL  
Scale 1:20

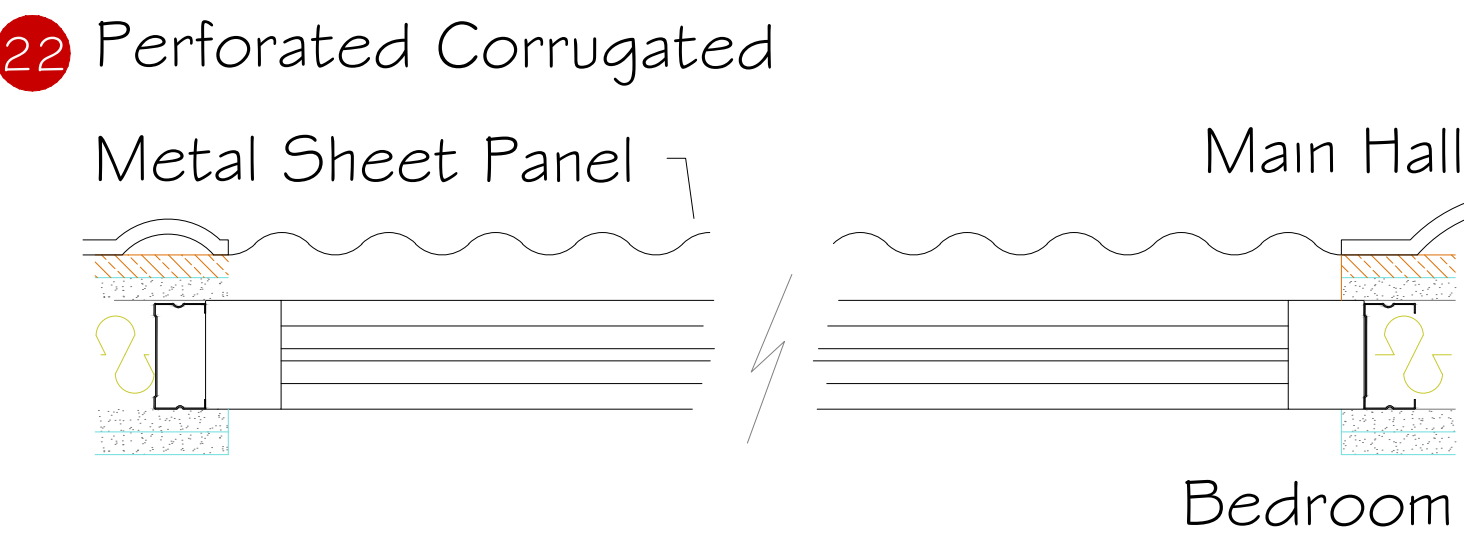

TYPICAL DETAIL, PLAN - WINDOWS BETWEEN MAIN HALL & ROOMS.  
PERFORATED SCREEN DETAIL  
Scale 1:20

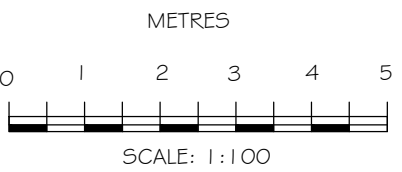

NOTE - Responsibility is not accepted for errors made by others in scaling from this drawing. All construction information should be taken from figured dimensions only

REVISIONS

**kdp**a

Brooklyn Chambers, 11 Goring Road,  
Worthing, West Sussex BN12 4AP  
+44 (0)1903 496 999 www.kdpaine.co.uk

CLIENT SLEEK DIRECT INTERNATIONAL LTD

PROJECT THE STATE CINEMA

GEORGE STREET, GRAYS, ESSEX RM17 6LY

DRAWING PROPOSED ROOMS IN UPPER CIRCLE DETAILS

SCALE	DATE	DRAWN
A1 / 1:100	FEB 25	TL
PROJECT No	DRAWING No	REVISION
7839	PL-420	Draft 5

PRELIMINARY