



COPYRIGHT: The contents of this drawing may not be reproduced in whole or in part without express written consent of Javied Sharif

NEW BLOCK - 2 NO: 81B

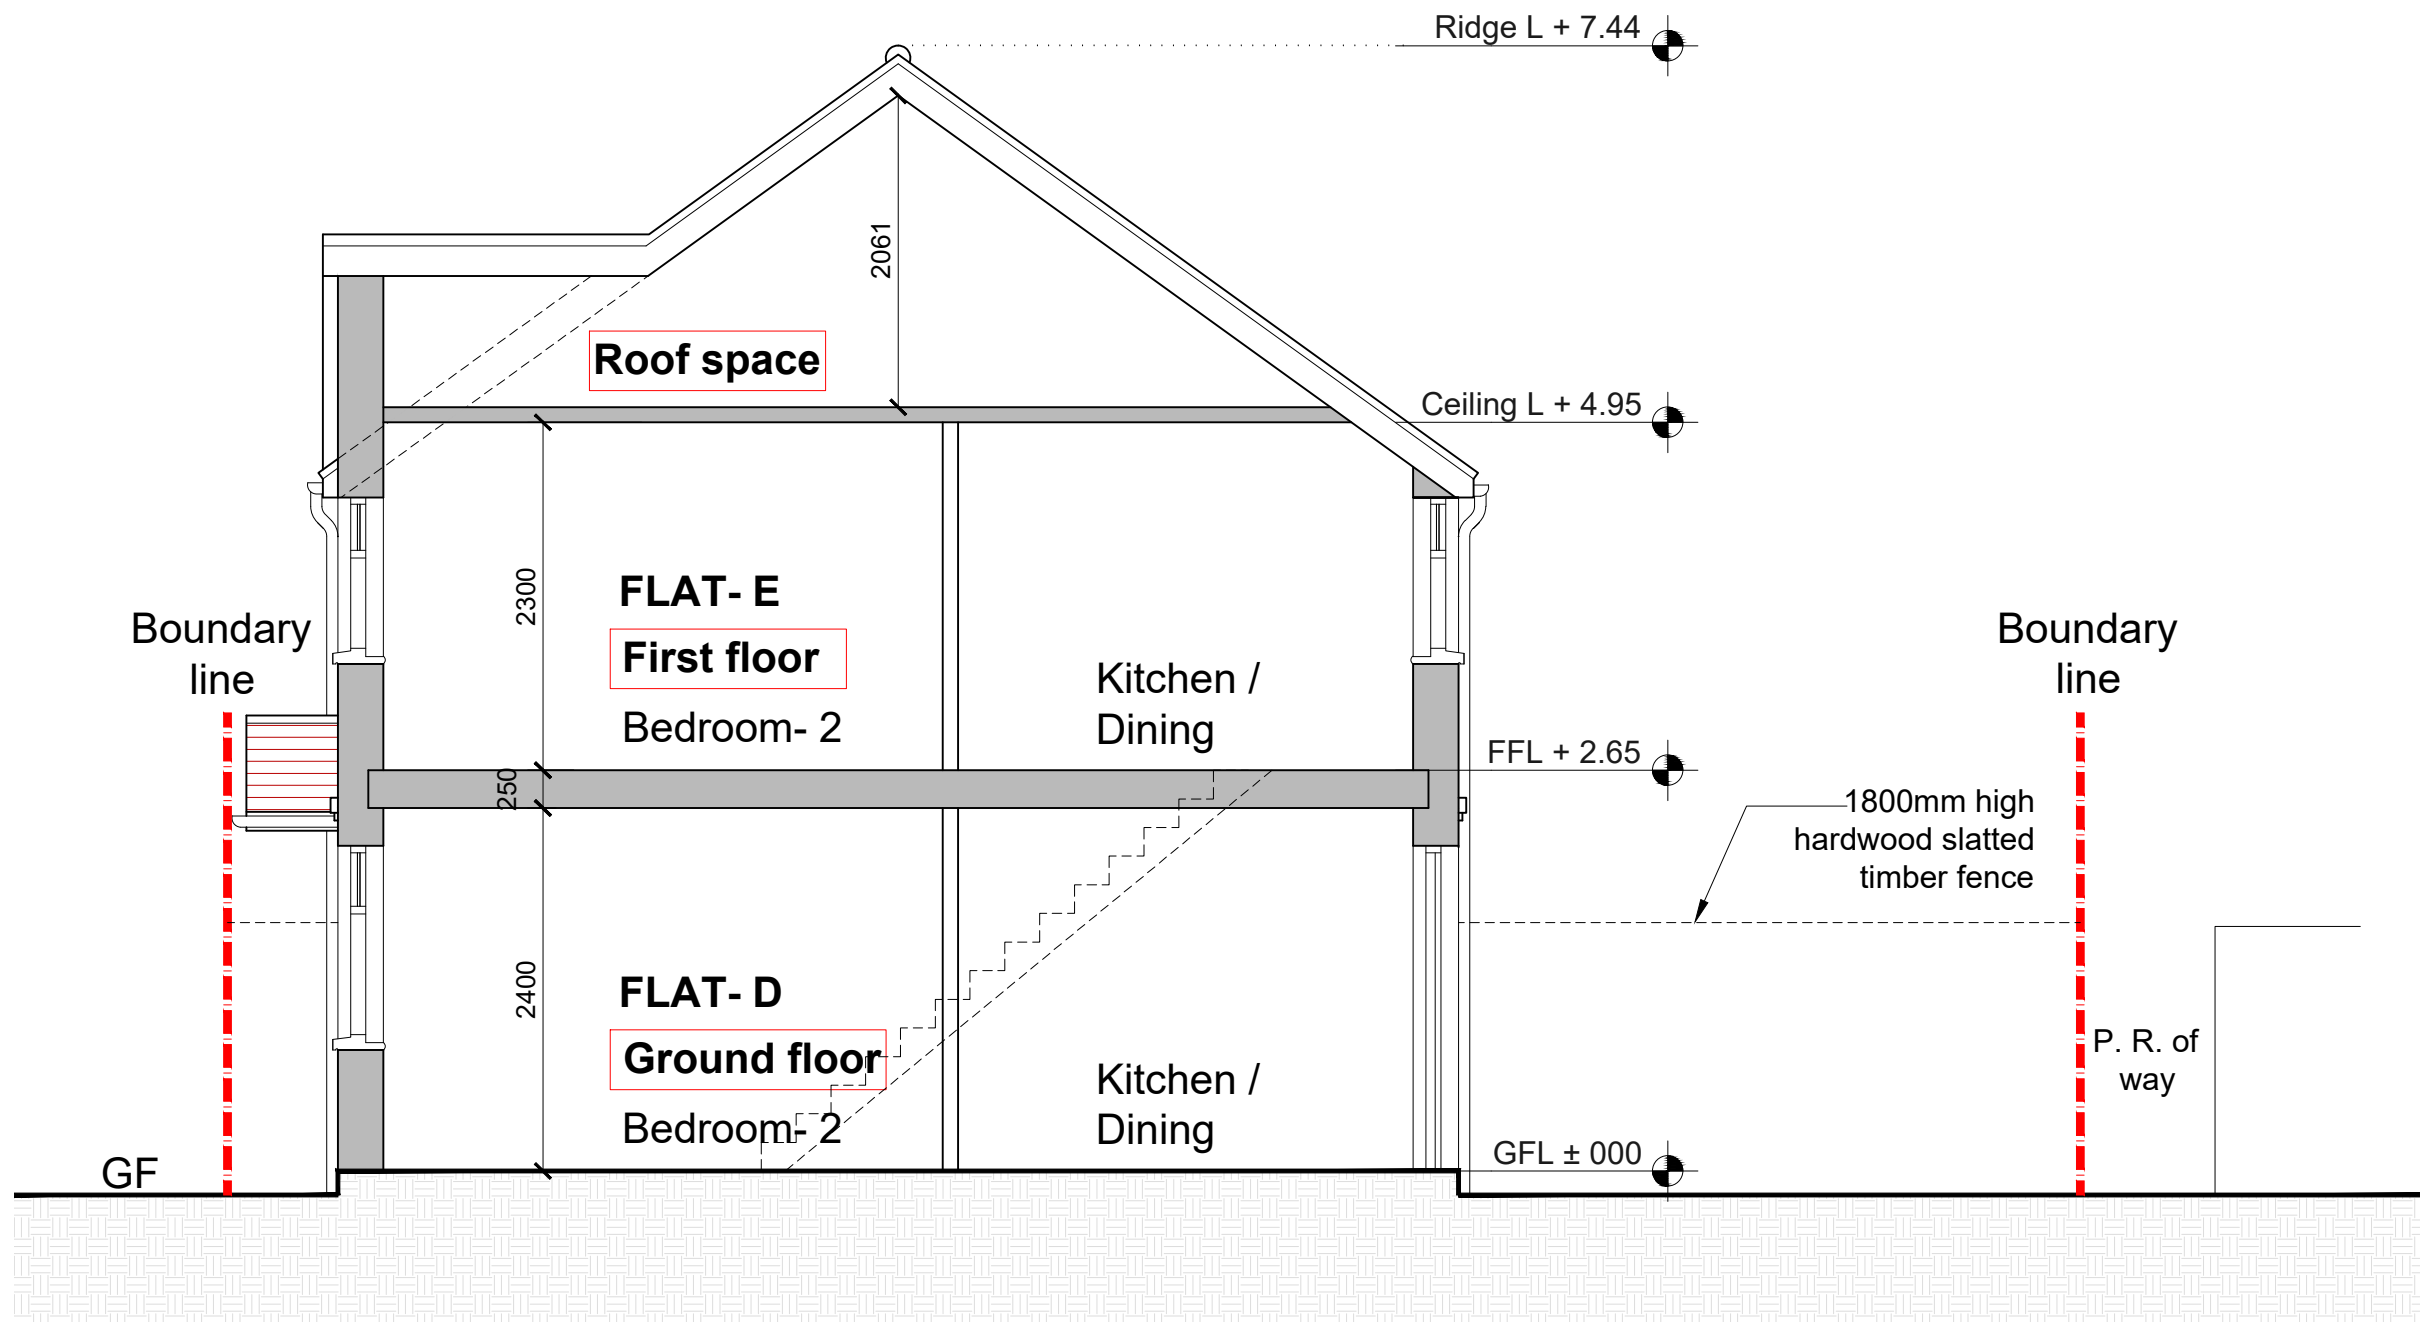

METRES @ 1:50

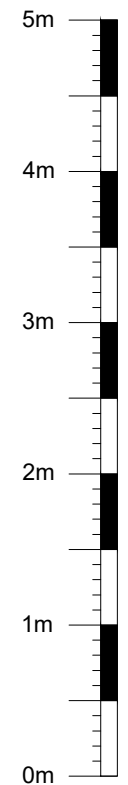

PROPOSED SECTION B-B
SCALE 1:100

REV	DATE	COMMENT	DRN
A	2024.10.24	Parking and boundary amendments	AC

JS **Surveying & Design**
Services Limited
110 GOODMAYES ROAD, ILFORD,
ESSEX IG3 9UZ TEL: 020 8590 2248
E.mail: info@jssd.co.uk

PLANNING ISSUE

SITE ADDRESS: THE PLOUGH INN,
81 CHAPEL STREET,
THATCHAM RG18 4JS

SUBJECT: PROPOSED SECTION B-B

DRAWING NO: JS/SP/1546/1/14-A

SCALE: 1:50 @ A3 DATE: MAY 2024

DRAWN BY: SA CHECKED BY: JS

REV: A