
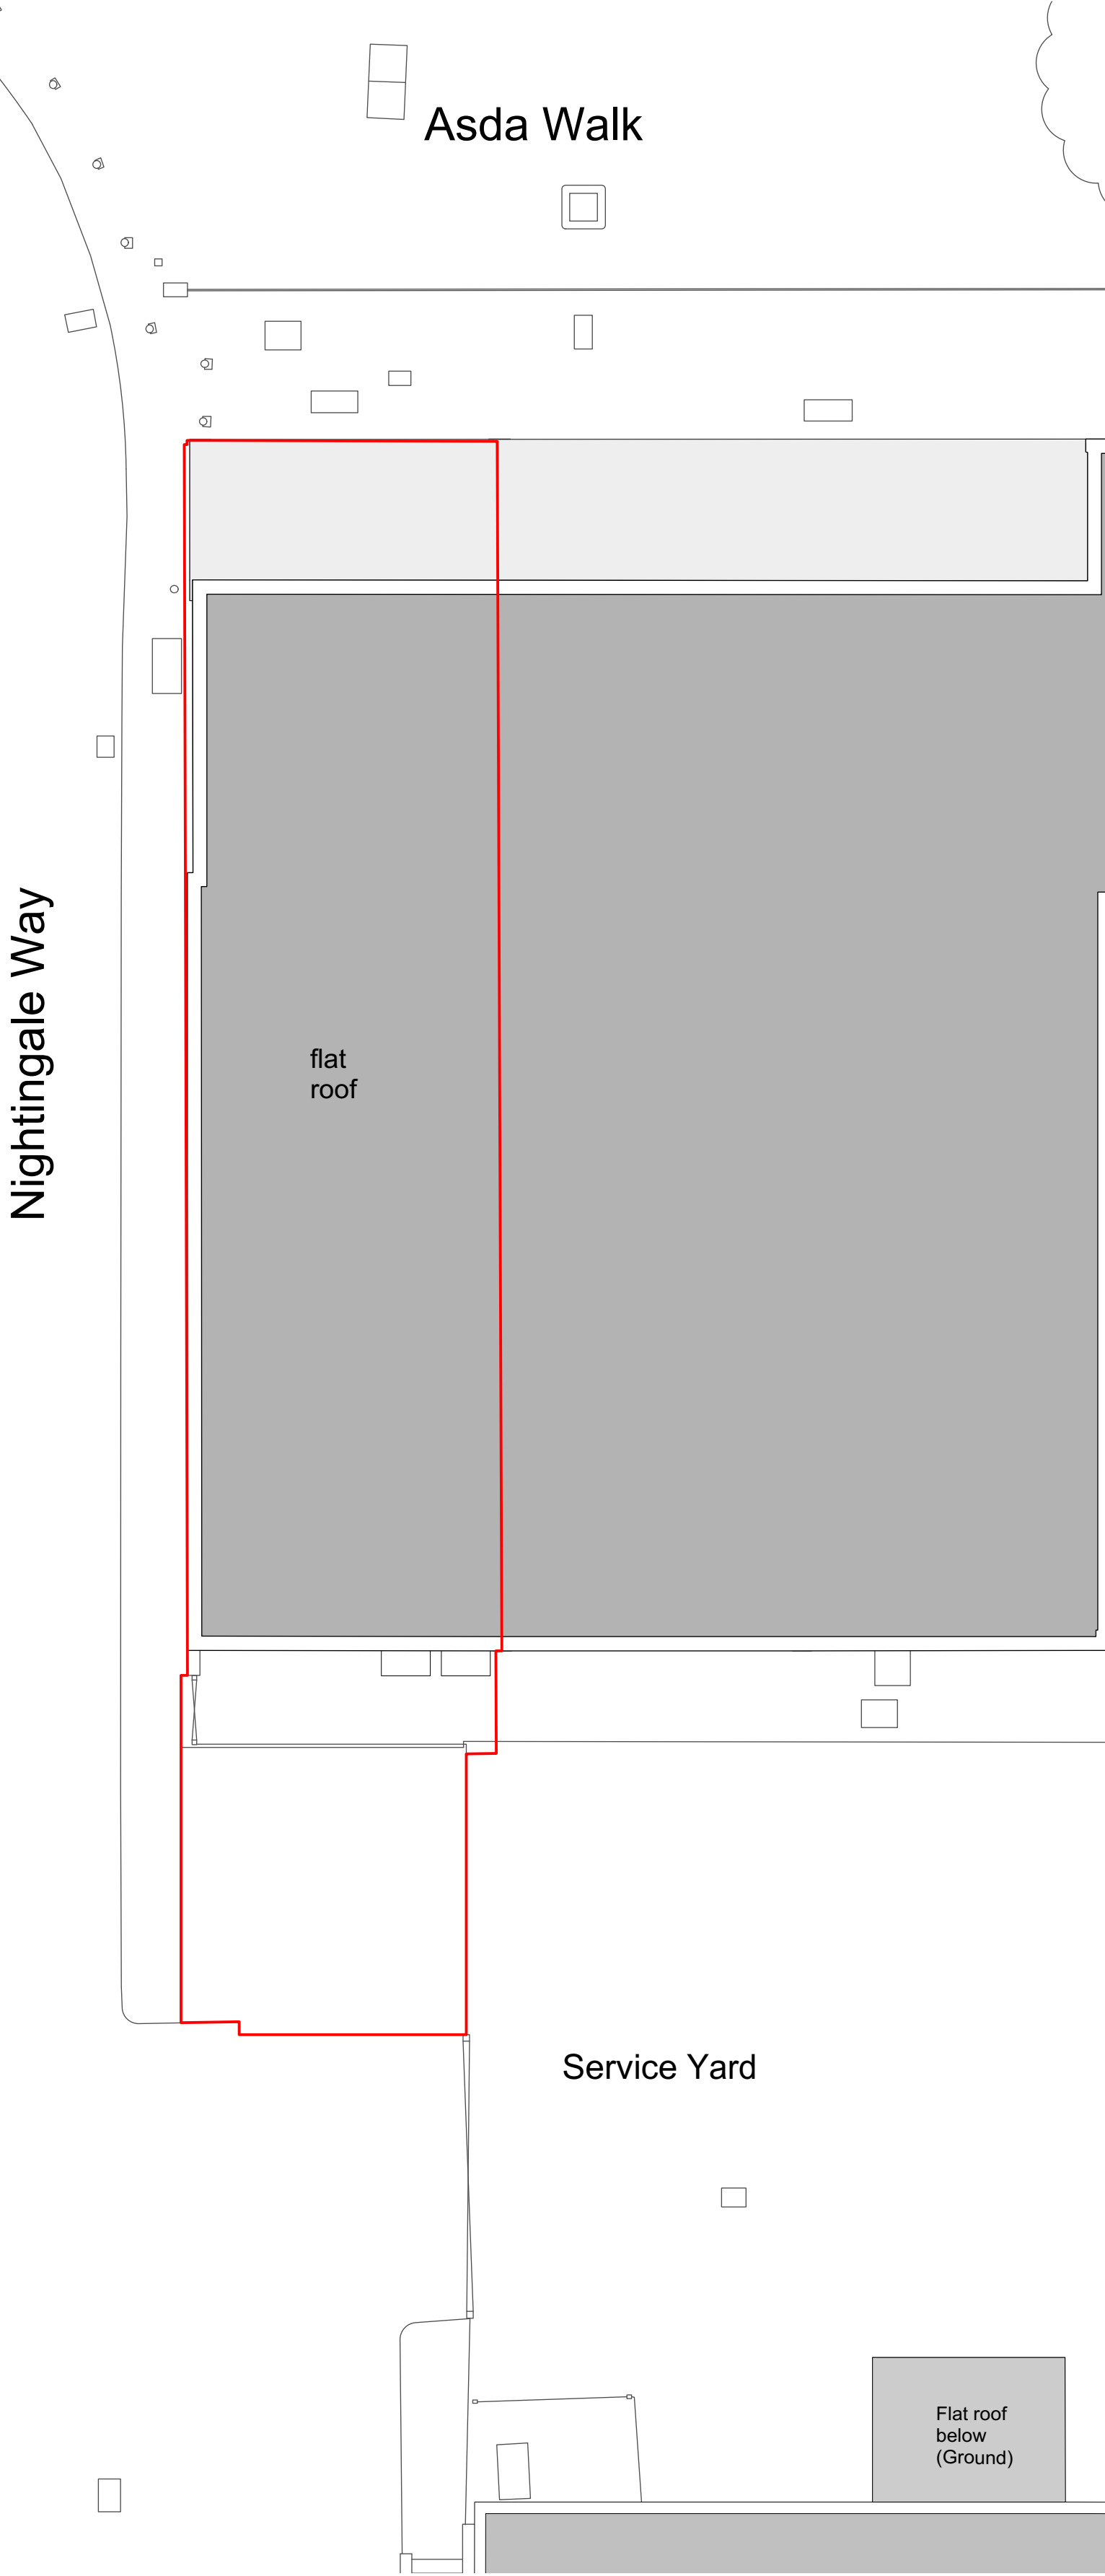
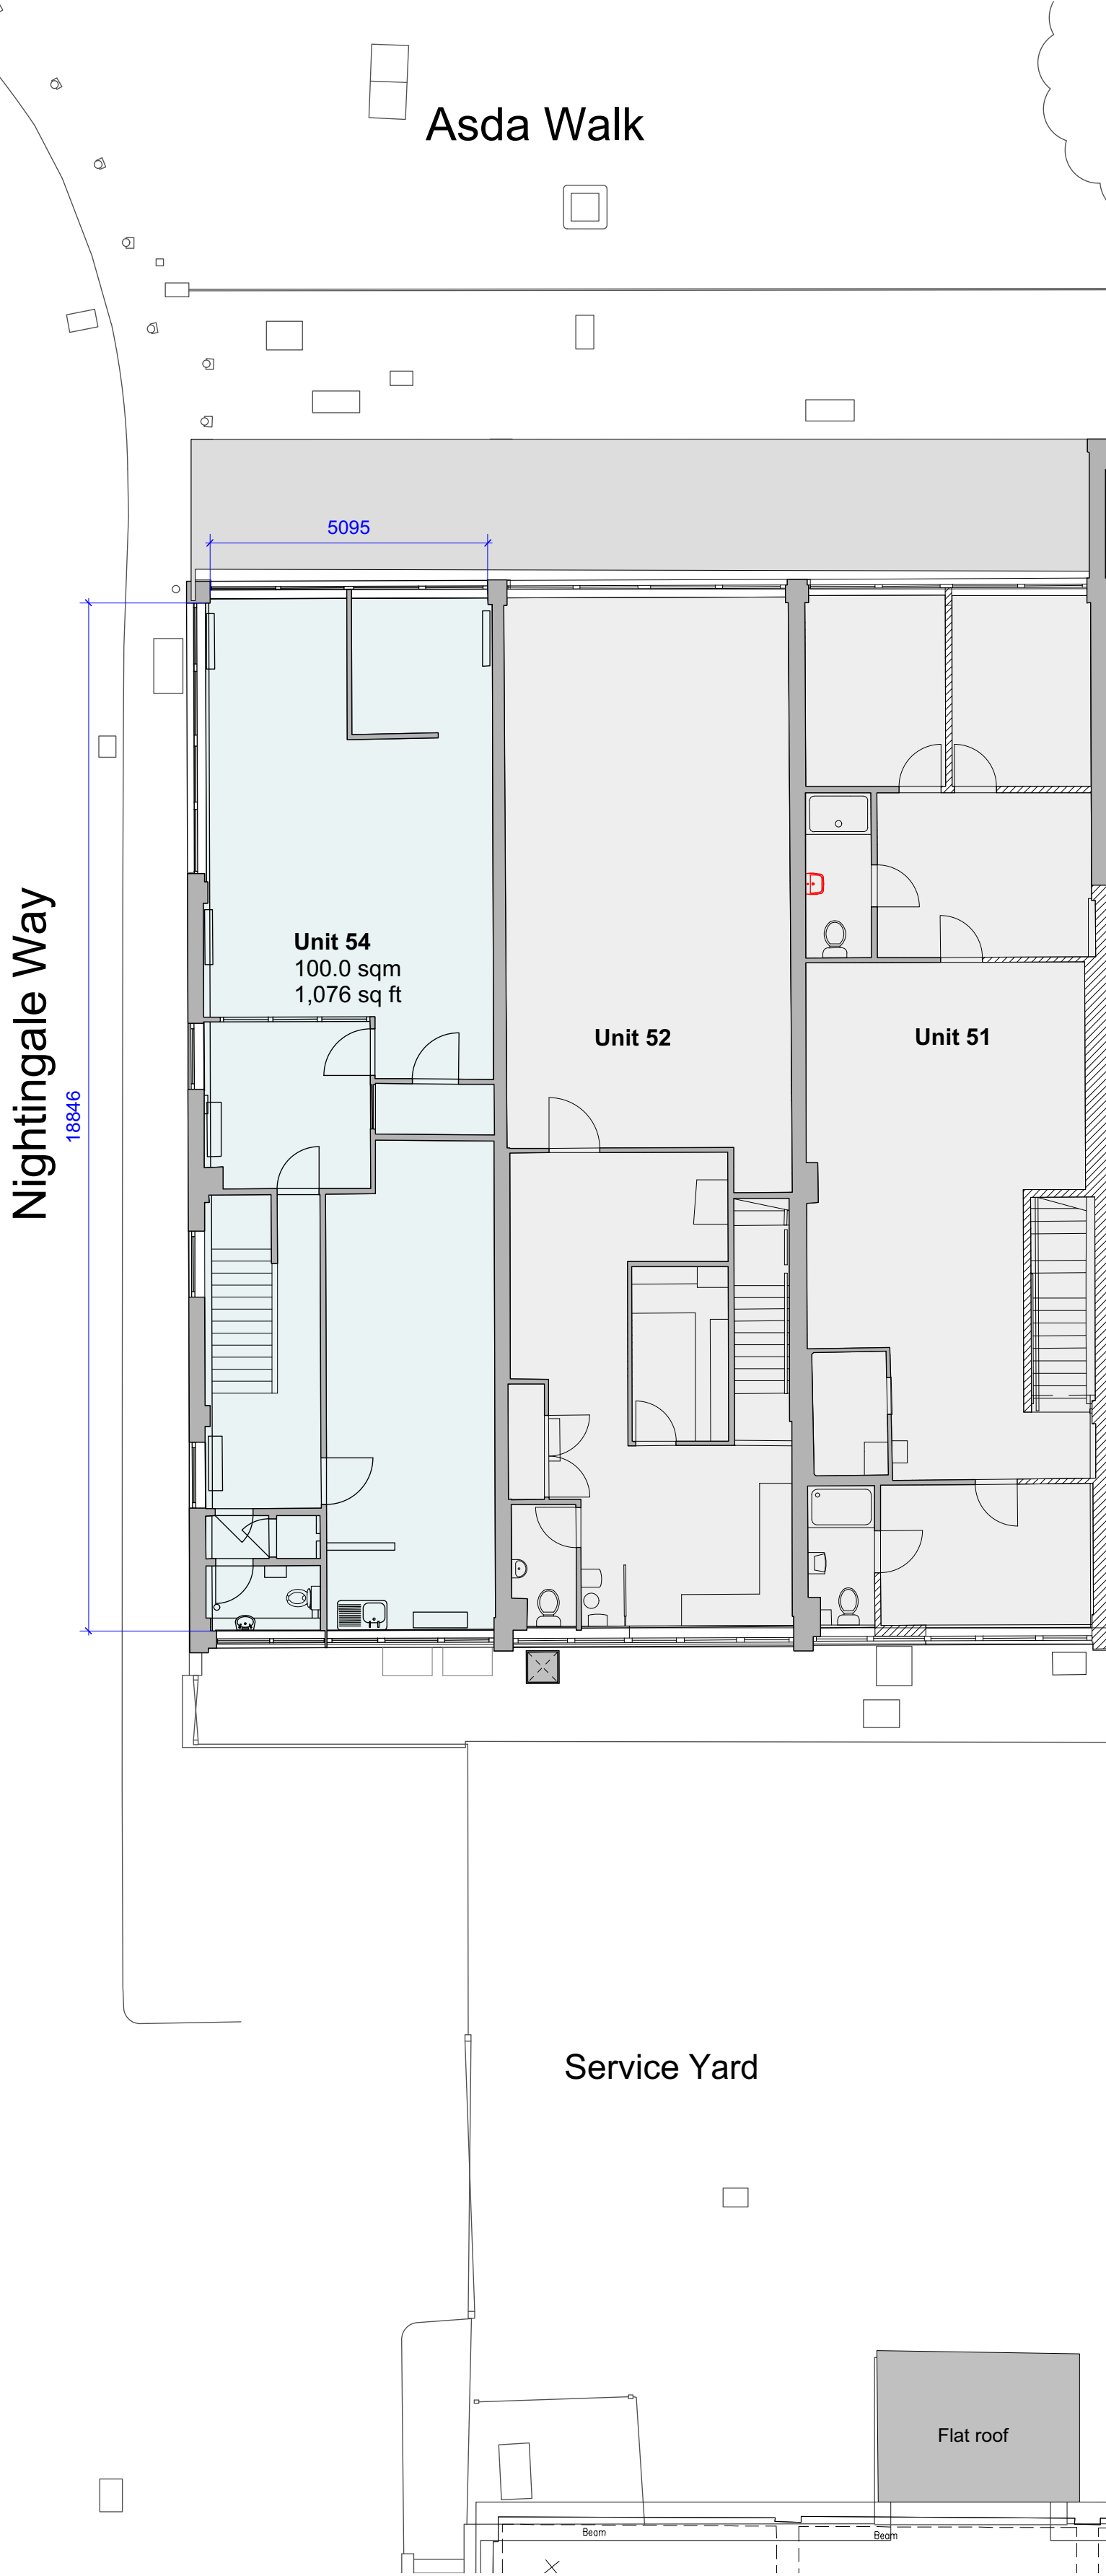


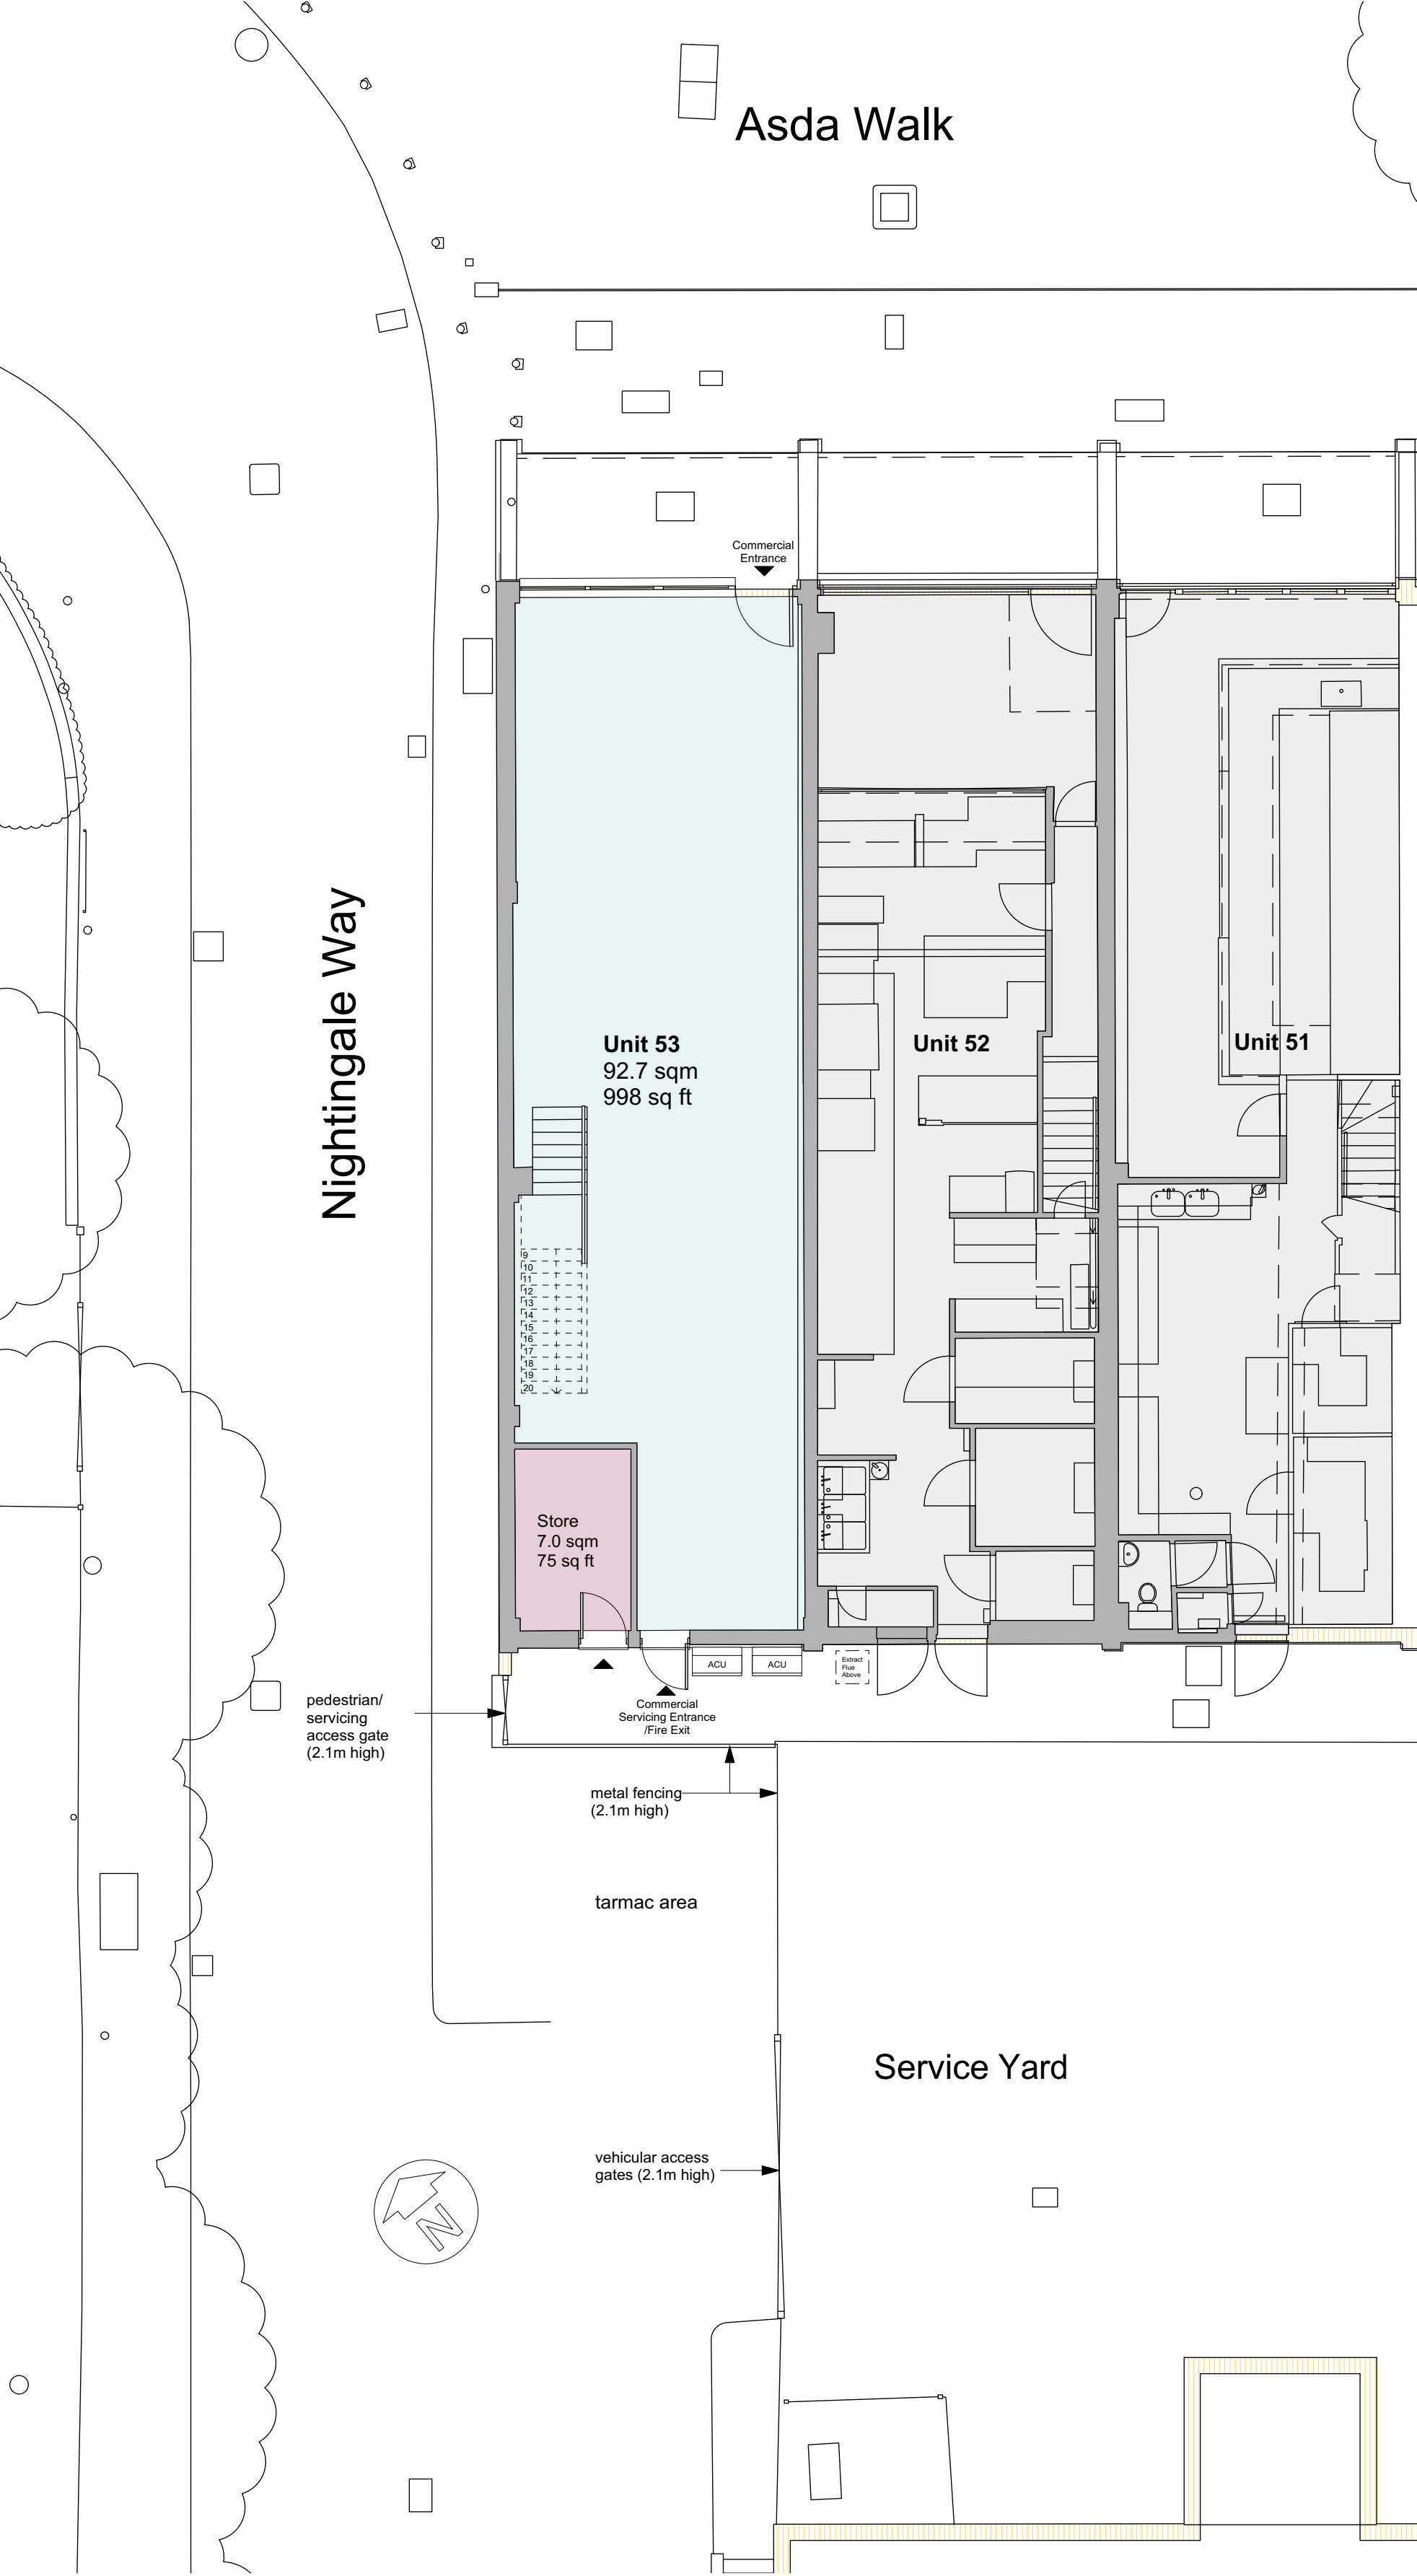

3 Ground Floor
Scale: 1:100

4 First Floor
Scale: 1:100

5 Roof
Scale: 1:100

NOTE
DO NOT SCALE DRAWINGS
COPYRIGHT RESERVED
ALL DIMENSIONS TO BE CONFIRMED ON SITE
DISCREPANCIES TO BE VERIFIED PRIOR TO
COMMENCEMENT OF WORKS

PLANNING

Rev	Date	Comments	D/B	Chk

53/54 Swanley Centre, Swanley, Kent BR8 7TQ		Scale: 1:100 @ A1
Existing Plans:		Drawn: EW
200819(PL)41		Checked:
		Date: Aug 22
		Client: SAE (London) Ltd
		EADY ARCHITECTURE
		18 Haverley Way, Swanton, London E6 5AG T: +44 (0)20 850 0000 F: +44 (0)20 850 0001