


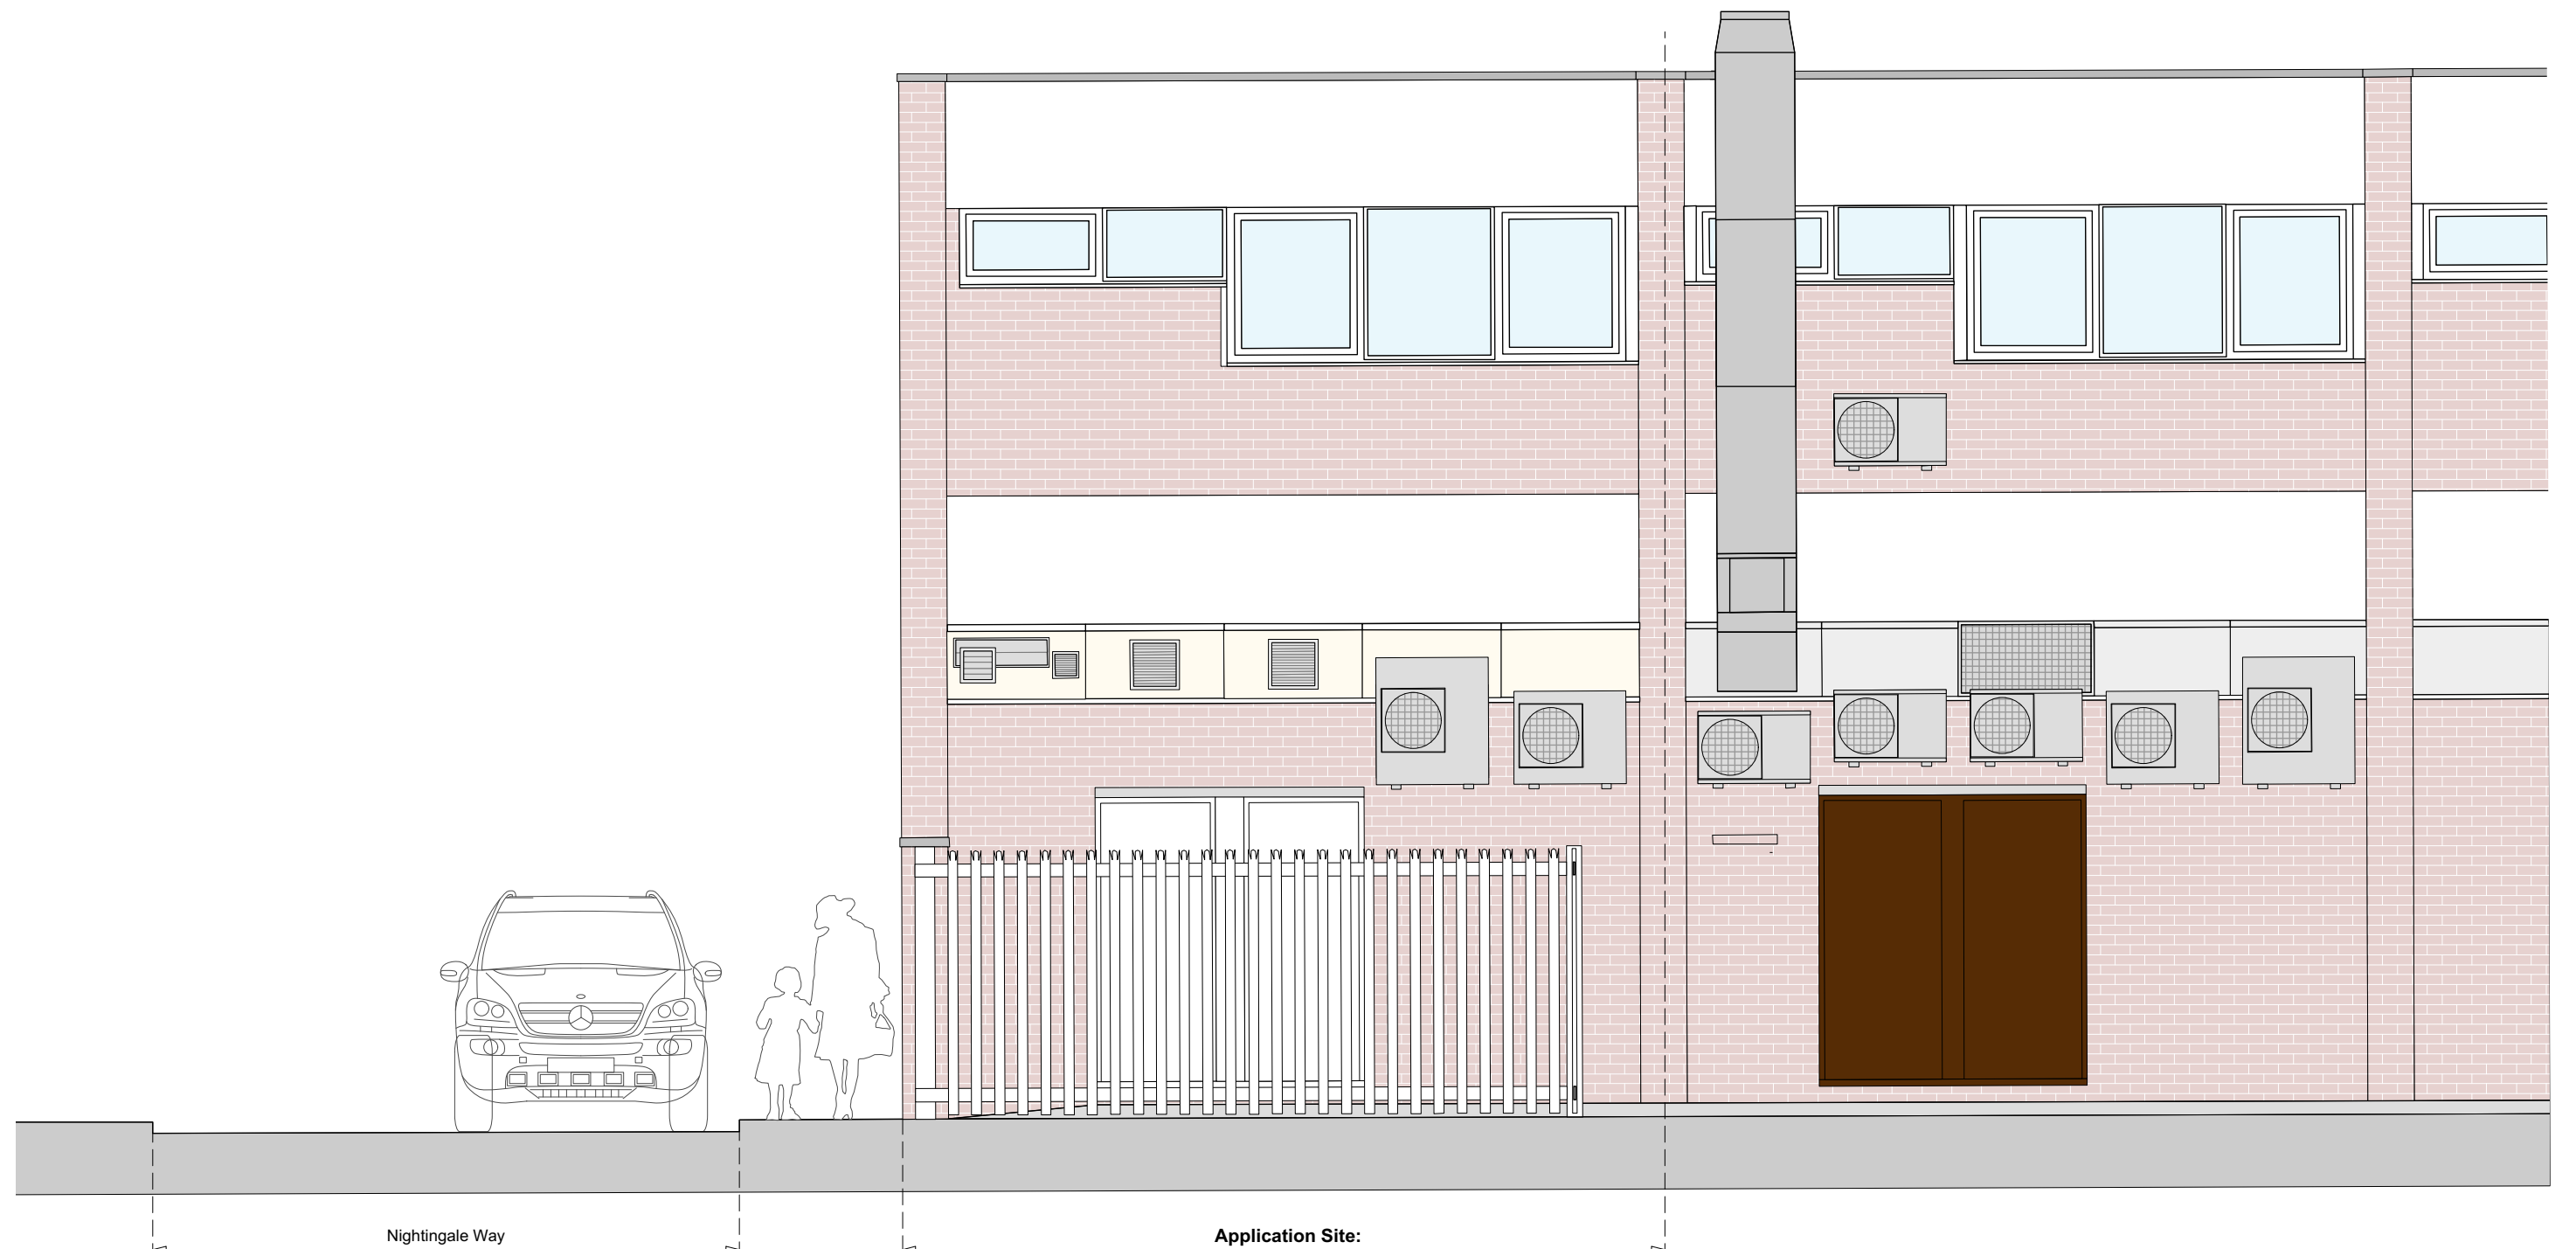


6 Elevation AA (Northeast)
Scale: 1:50



7 Elevation BB (Southwest)
Scale: 1:50



8 Elevation CC (Northwest)
Scale: 1:50

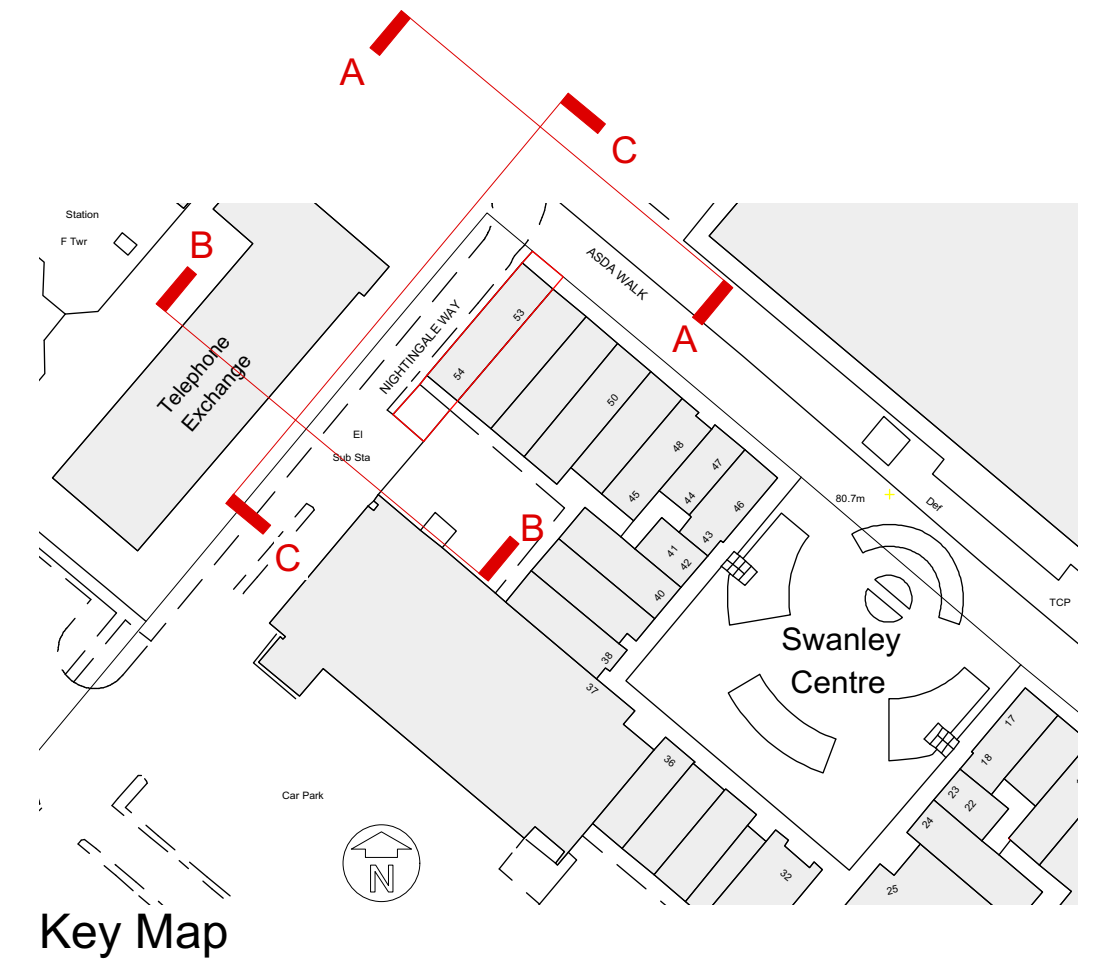

NOTE
DO NOT SCALE DRAWINGS
COPYRIGHT RESERVED
ALL DIMENSIONS TO BE CONFIRMED ON SITE
DISCREPANCIES TO BE VERIFIED PRIOR TO
COMMENCEMENT OF WORKS

PLANNING

Rev	Date	Comments	D/B	Chk

53/54 Swanley Centre,
Swanley, Kent
BR8 7TQ

Existing Elevations:

200819(PL)42

Scale: 1:50 @ A1

Drawn: EW

Checked:

Date: Aug 22

Client: SAE (London) Ltd

EADY ARCHITECTURE
18 Pinner Way, London, Essex SS16 5JG
T: +44 (0)1776 858 953