


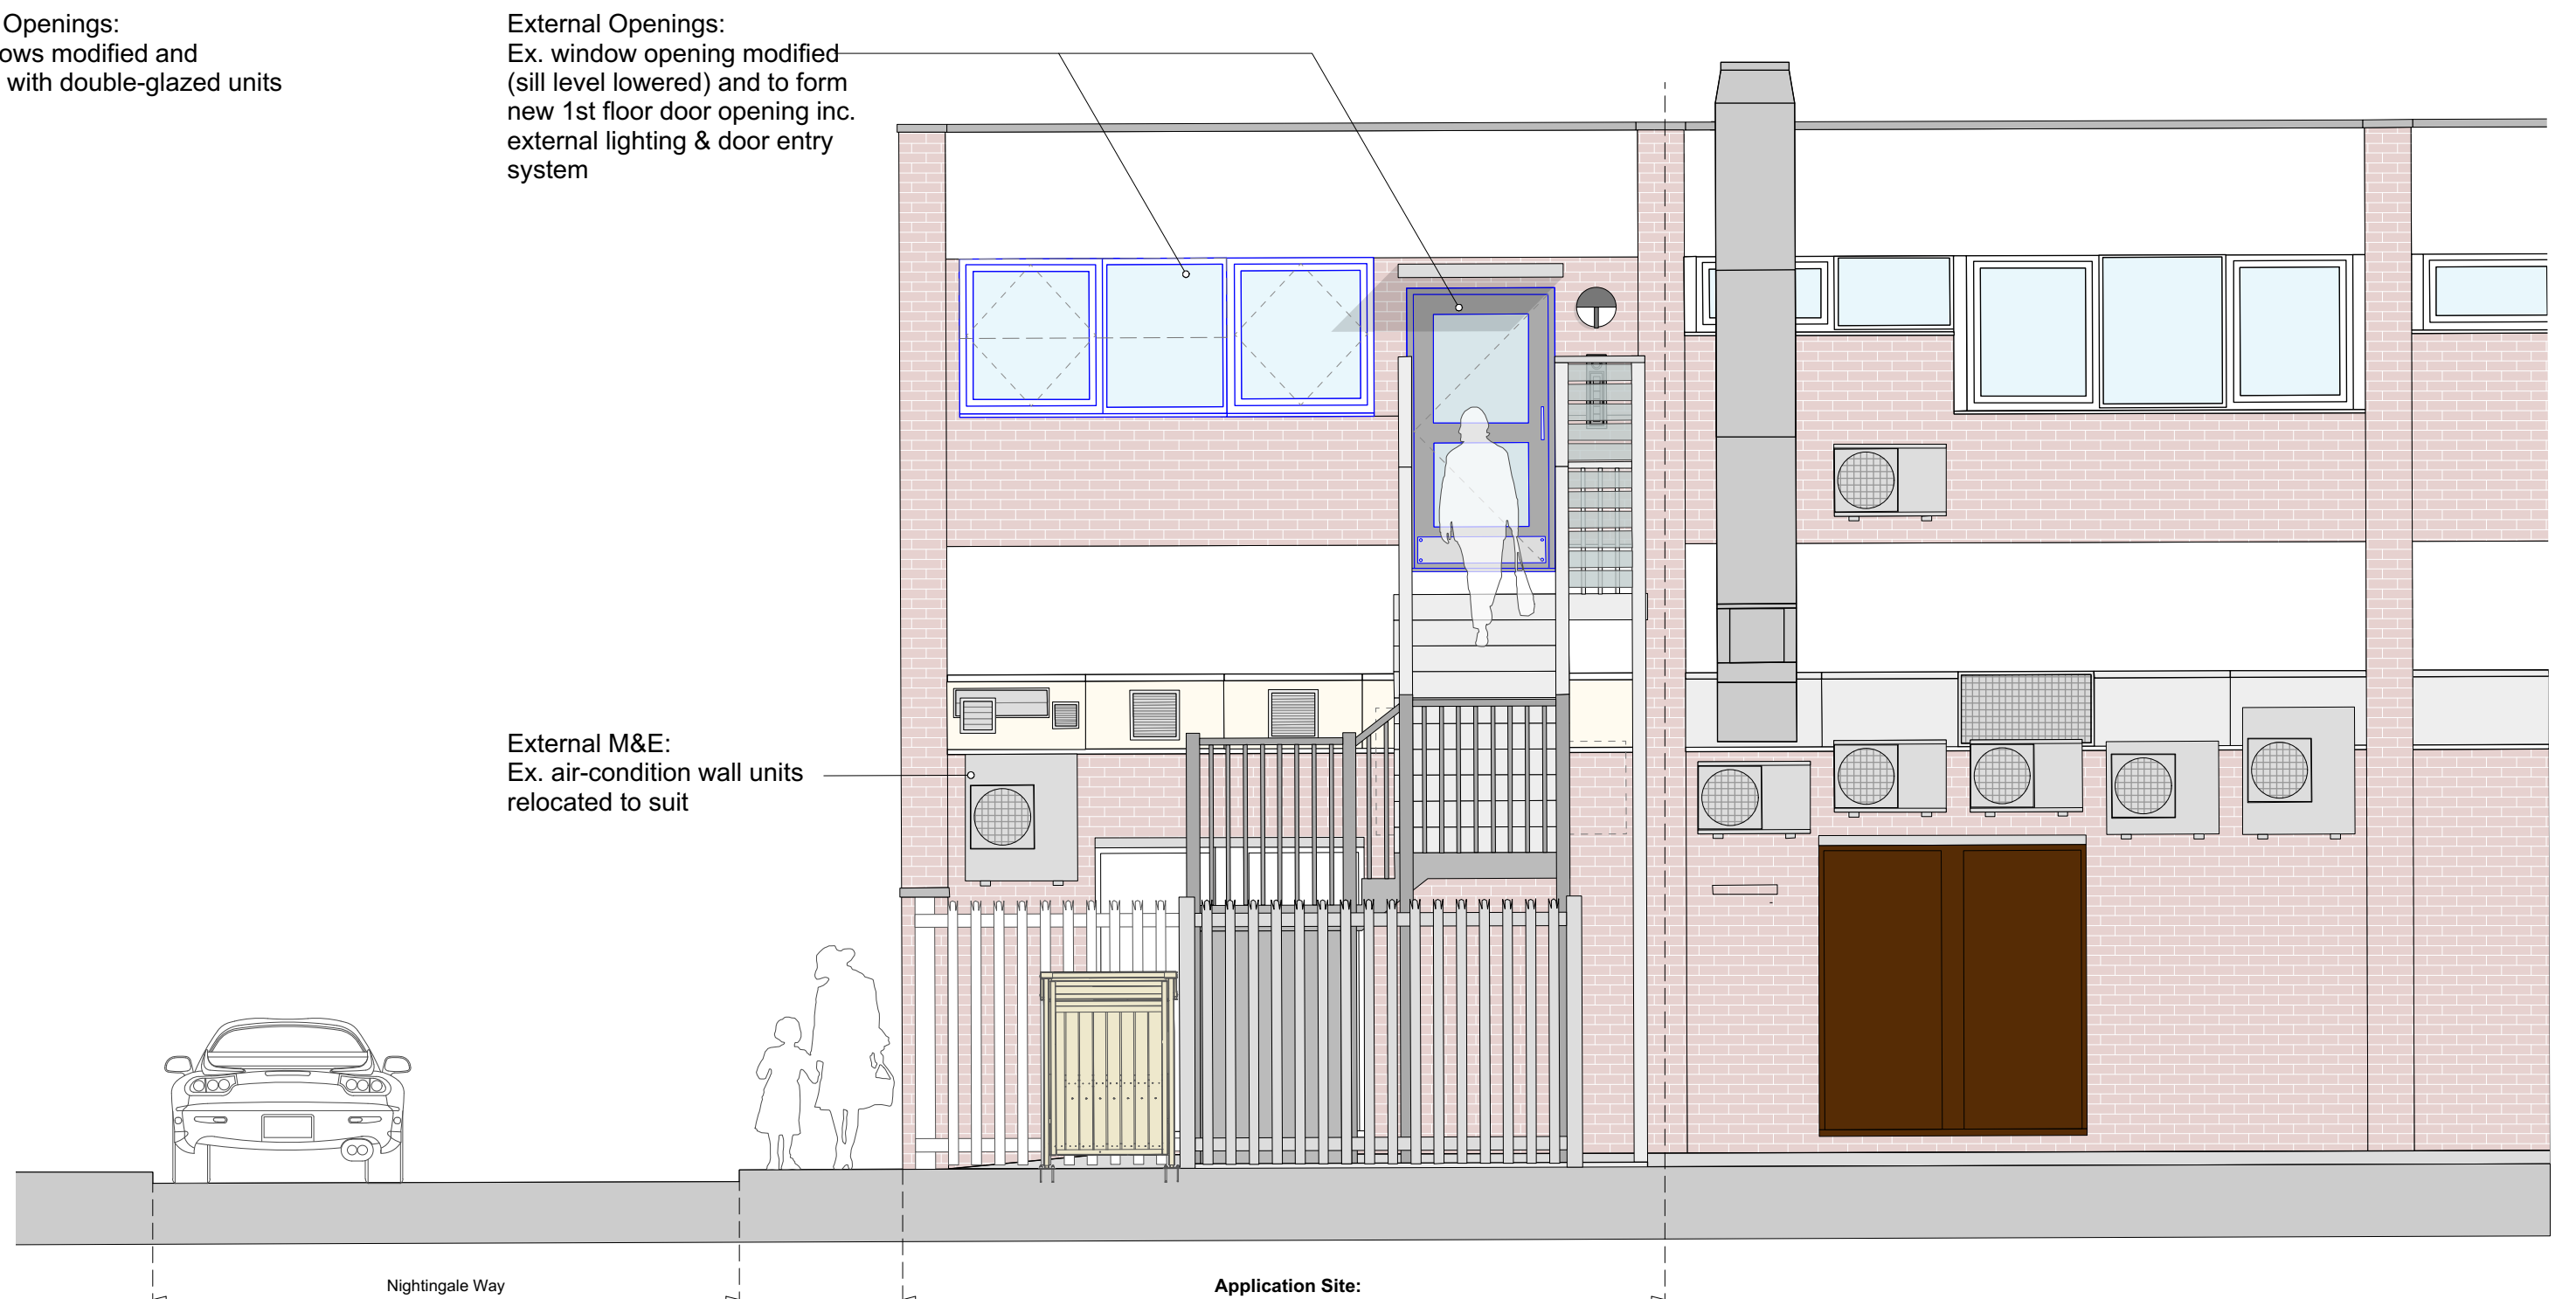


6 Elevation AA (Northeast)
Scale: 1:50



7 Elevation BB (Southwest)
Scale: 1:50



8 Elevation CC (Northwest)
Scale: 1:50

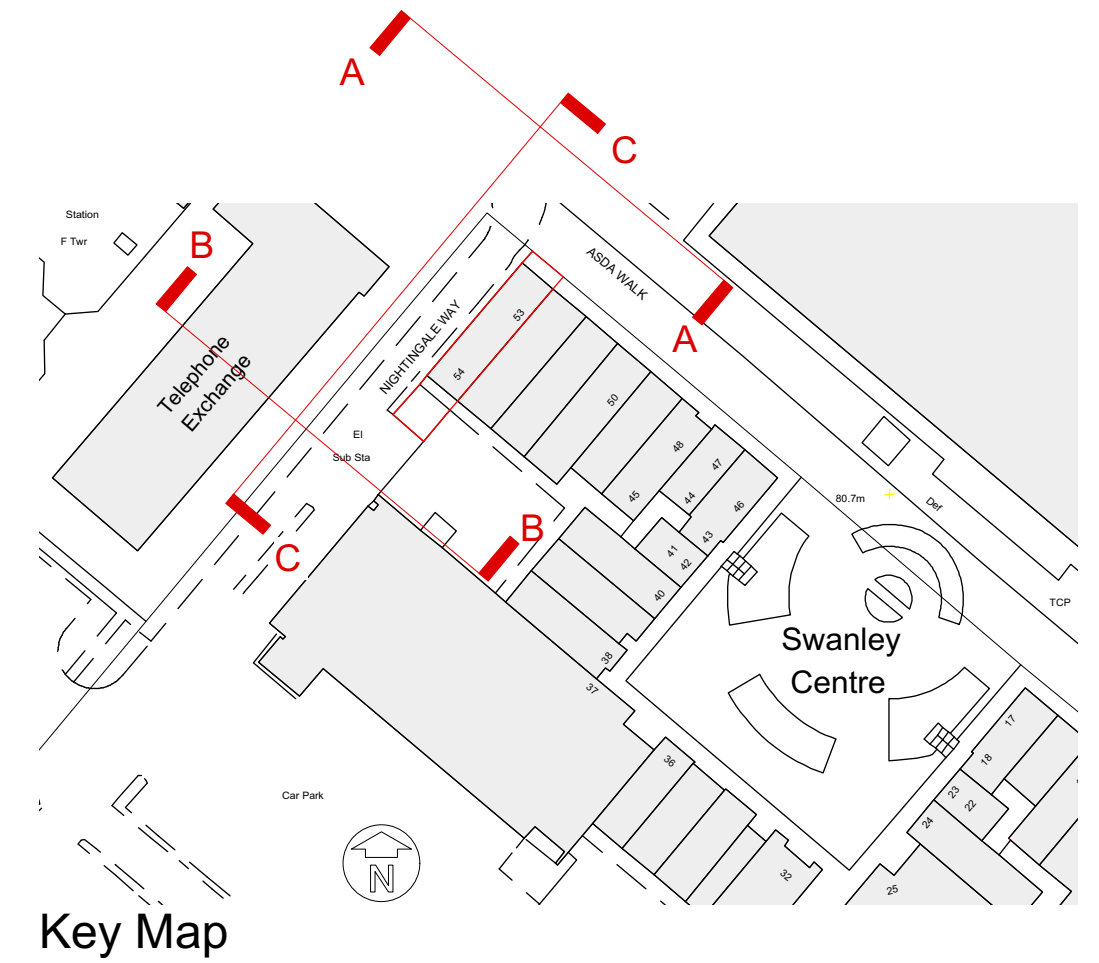

NOTE
DO NOT SCALE DRAWINGS
COPYRIGHT RESERVED
ALL DIMENSIONS TO BE CONFIRMED ON SITE
DISCREPANCIES TO BE VERIFIED PRIOR TO
COMMENCEMENT OF WORKS

PLANNING

Material Legend

- Main facade - Red coloured stock brickwork & painted render as existing
- External windows - uPVC frame double glazed units
- External door - Composite GRP PAS24 grade security door
- External canopies (above private entrances) - GRP type
- External barrier (communal area) - Galvanised steel railing
- External stairs (new access to 1st floor) - Galvanised steel structure with non-combustible composite privacy panel over top landing area

Rev	Date	Comments	D/B	Chk

53/54 Swanley Centre,
Swanley, Kent
BR8 7TQ

Proposed Elevations:
External Alteration Works

200819(PL)44

Scale: 1:50 @ A1

Drawn: EW

Checked:

Date: Aug 22

Client: SAE (London) Ltd

EADY ARCHITECTURE
15-18 Poplar Way, Swanton, London E6 5AG
T: +44 (0)20 850 8500
F: +44 (0)20 850 8503