



Area for Care Home Car Parking
(refer to drawing A1 A2 for detail)

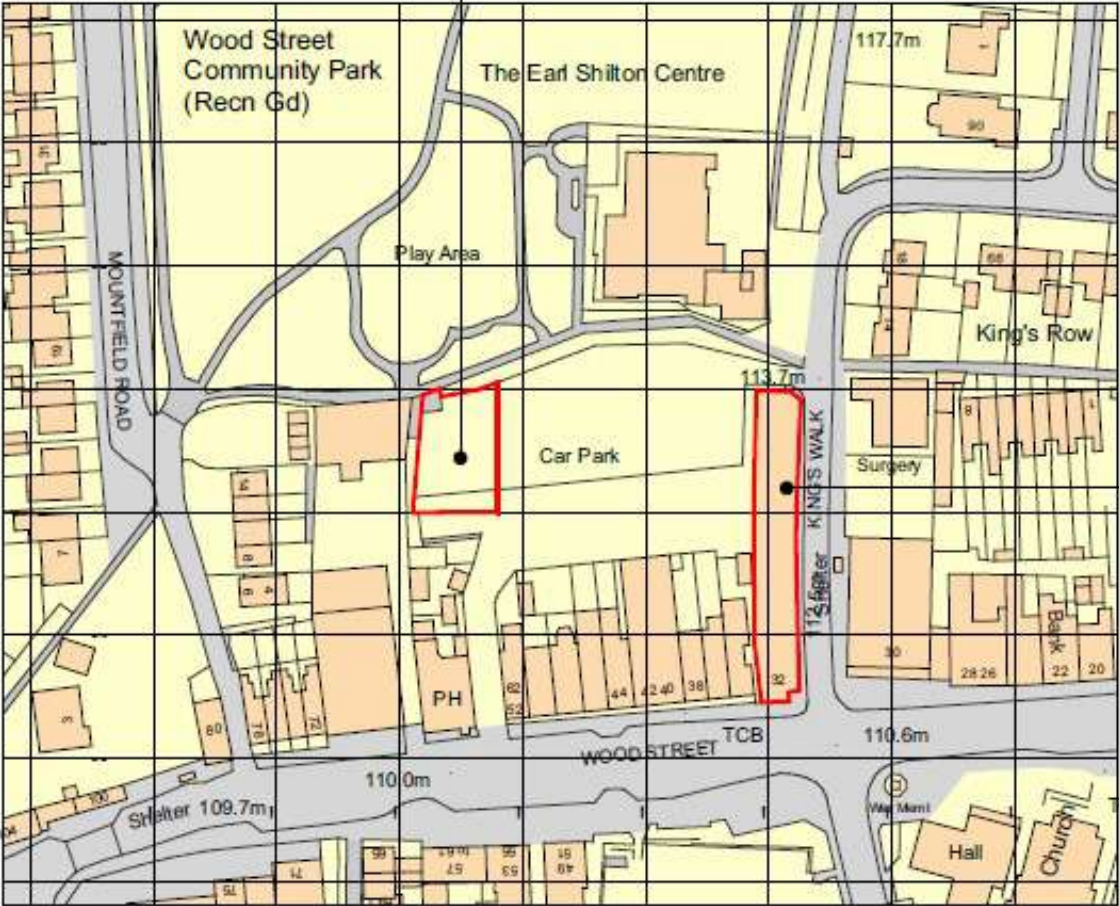

Ordnance Survey, (c) Crown Copyright 2023. All rights reserved. Licence number 100022432

Site Location Plan
Scale 1:1250

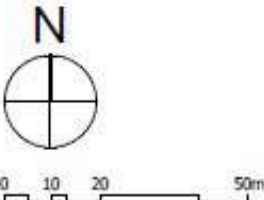

Application Site

NOTE: DO NOT SCALE FROM THIS DRAWING. ALL DIMENSIONS ARE TO BE VERIFIED ON SITE. ALL DIMENSIONS ARE STATED IN MILLIMETERS. ALL SPOT HEIGHTS AND LEVELS ARE INDICATED IN METERS.

NOTE: THIS DRAWING IS FOR PLANNING APPLICATION PURPOSES ONLY AND IS NOT TO BE USED FOR THE PURPOSES OF CONSTRUCTION

© THIS DRAWING (AND ALL DESIGN INFORMATION THEREON) ARE THE PROPERTY OF THE ARCHITECT. THIS DRAWING MAY NOT BE REPRODUCED - IN WHOLE OR IN PART - WITHOUT PRIOR WRITTEN CONSENT FROM THE ARCHITECT.



49 Saberton Road,
Exmouth,
Devon EX8 2EF
t: 01395 276598
f: 01395 222800
email: paul@paulhumphriesarchitects.co.uk
paul@paulhumphriesarchitects.co.uk

Prepared for use in the proposed planning application.

Drawn by:
Paul Humphries
10/10/23

Client: Mr. A. Shroff

Title Sheet

A	In accordance with case officer comments to retain brick facade to proposed second floor extension in addition to providing a photomontage from Kings Walk.	29.9.23
---	---	---------