


1 3D View 1

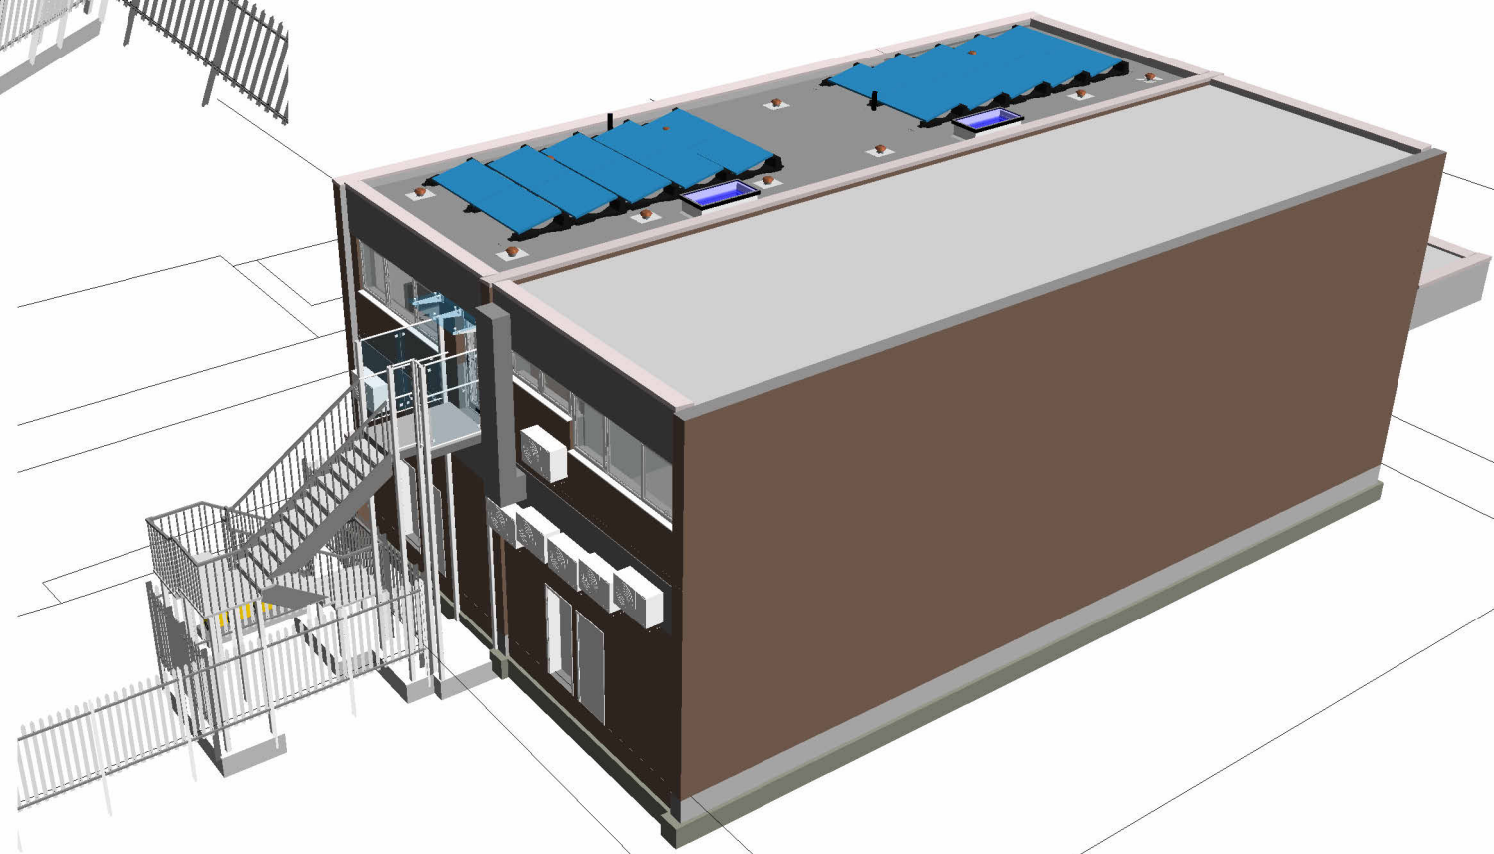

2 3D View 2

FOR CONSTRUCTION

GENERAL SPECIFICATION NOTES

1. Do not scale off the drawings on this sheet. Use figured dimensions only. If required, request dimension from the Architect.
2. All dimensions are in mm unless otherwise stated.
3. Existing foundations are shown indicatively and must be confirmed on site where required.
4. All dimensions shall be checked on site by the main contractor prior to commencing works. Errors and omissions are to be reported to the Architect.
5. All works shall conform to the current edition of the Building Regulations and other statutory requirements.
6. These drawings are to be read in conjunction with the structural drawings, where provided.
7. All materials and workmanship shall conform with the relevant British Standard specifications and codes of practice.
8. This drawing may incorporate information from other professions. The Architect cannot accept responsibility for the integrity and accuracy of such information. Any clarification and/or additions that are required appertaining to such information should be sought from the relevant profession or their appointed representative.

A	29.05.25	For construction	SA
rev	date	description	dm


ARCHICRAFT DESIGNS LIMITED
6 Sycamore Court, Tringham Close,
Ottershaw, Chertsey, Surrey KT16 0NB
Telephone: +44 (0)7362264139
Website: www.archicraftdesigns.com

project
53-54 Swanley Centre, Kent BR8 7TQ

drawing title
3D Images

scale
@ A3

drawn by	date	checked
SA	05/23/25	SA
job no.	drawing no.	revision
25-010	090	A