




THIS DRAWING IS COPYRIGHT and must not be traced or copied in any way or form in part or whole by any means whatsoever without prior written consent and may only be used by the present owner in relation to the property referred to on the drawing. This drawing may be copied by an authorised officer of the Local Authority with the sole purpose to assist in the determination of a Planning or Building Regulation application and may not be used for any other purpose unless otherwise agreed in writing.

DO NOT SCALE FROM THIS DRAWING. Dimensions stated are for guidance only, contractor to verify all boundary positions and dimensions on site prior to commencing any works, making workshop drawings or obtaining any materials.

No site supervision is implied or undertaken unless otherwise separately arranged.

The drawing does not indicate the extent of any excavation works and the contractor is to determine this prior to submitting a quotation for the works or commencing any works.

The drawing does not indicate or imply the structural condition of the property, the survey carried out was a "measure survey" for assistance in the preparation of details for Planning application purposes only. The details shown assume that the property is in sound condition and that there are no adverse ground conditions.

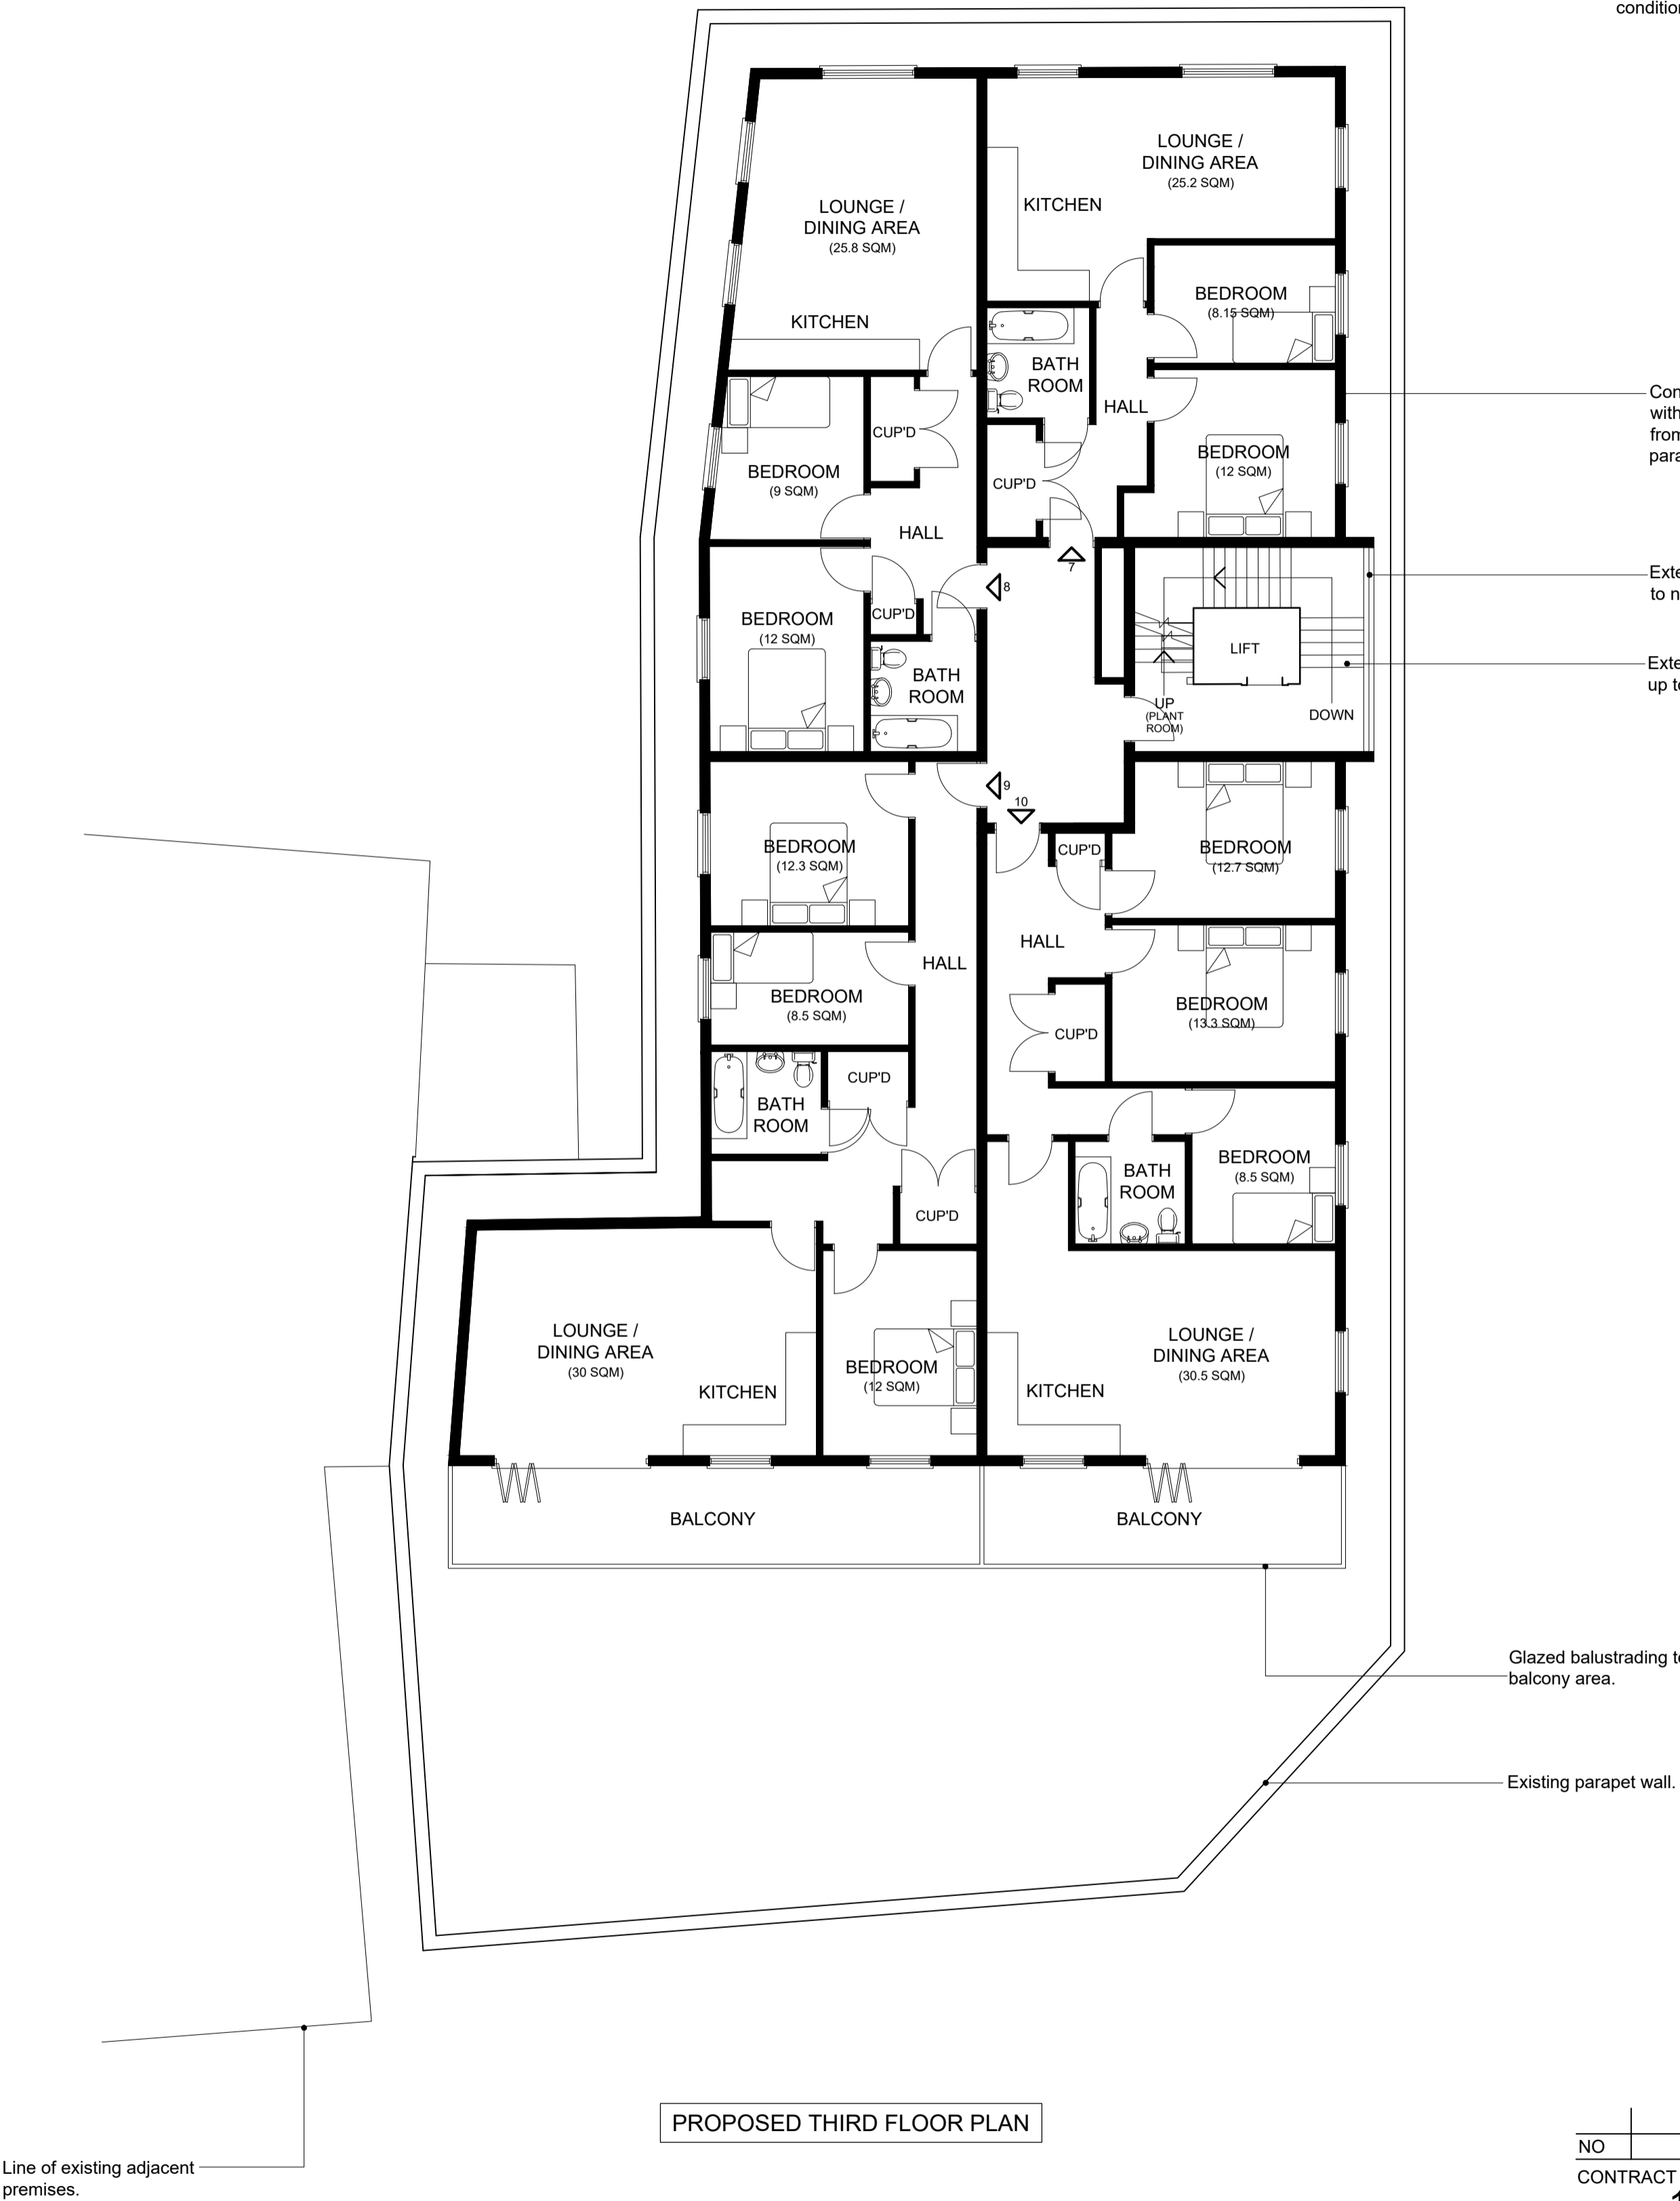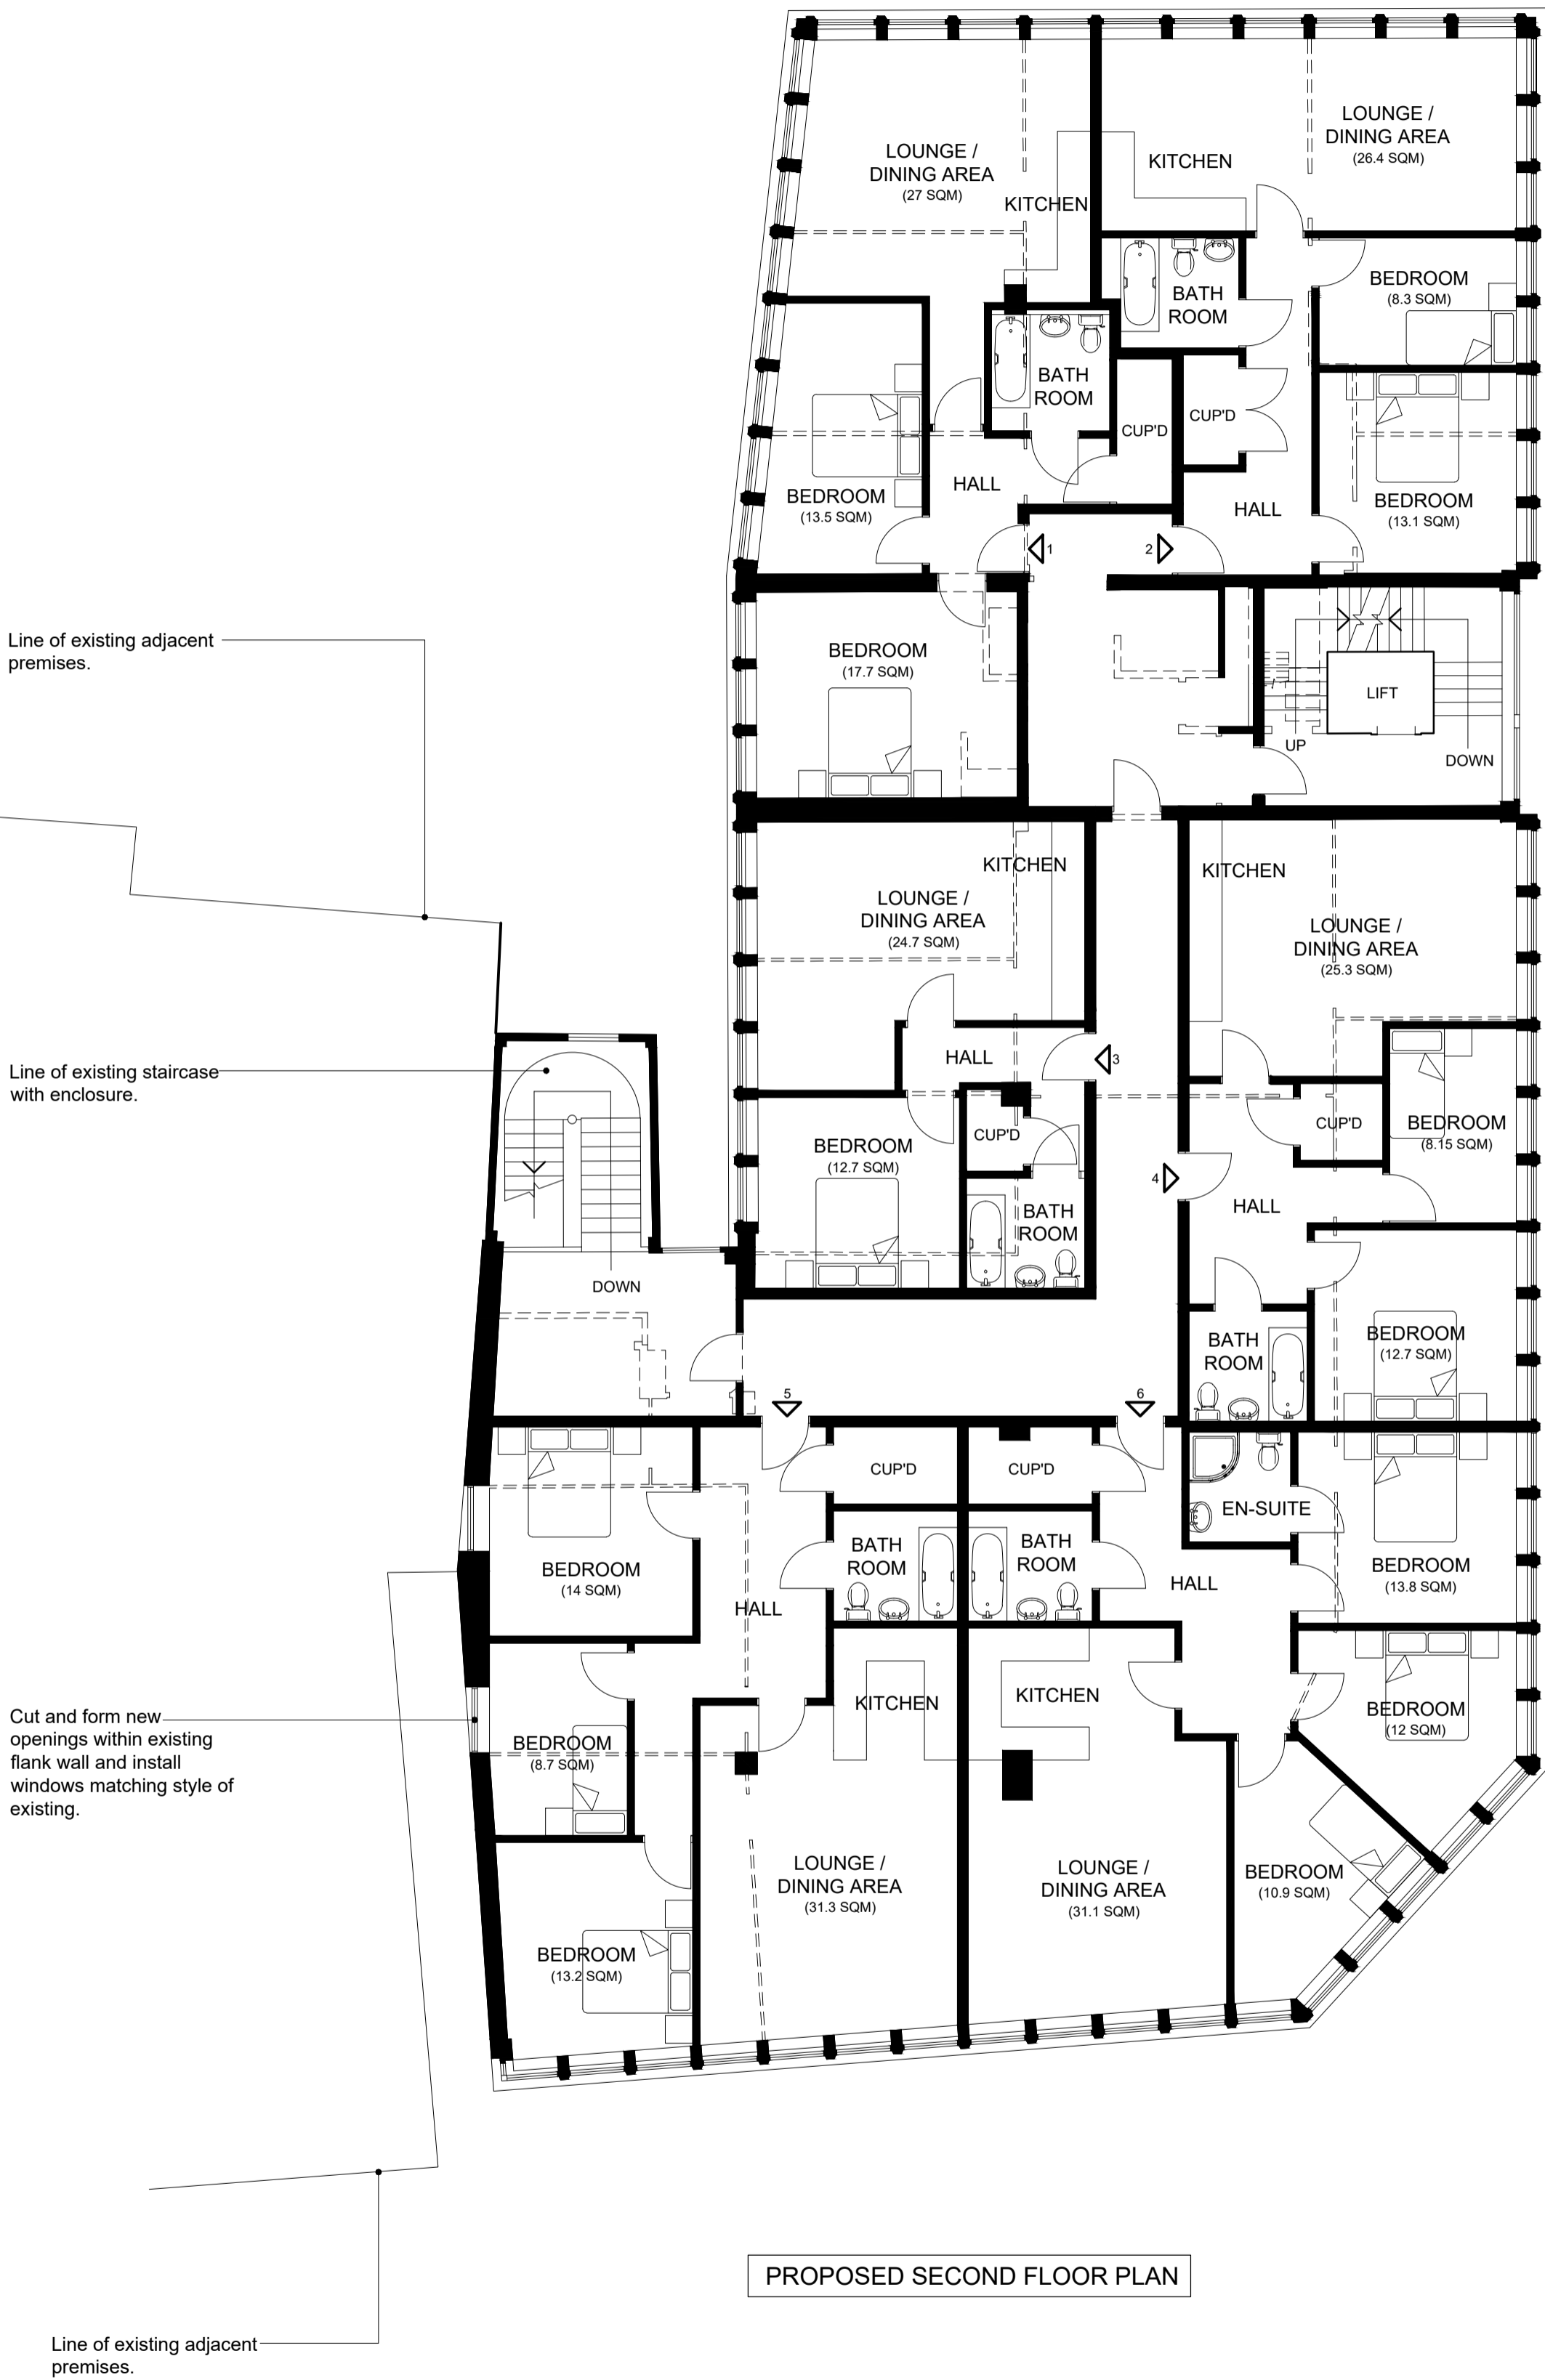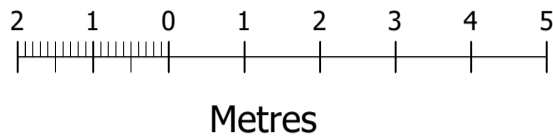

FLAT AREAS			
FLAT No.	GIA	CLDK	STORAGE
FLAT 1 (2b4p):	75.9sq.m	27.0sq.m	2.66sq.m
FLAT 2 (2b3p):	67.4sq.m	26.4q.m	2.0sq.m
FLAT 3 (1b2p):	50.5sq.m	24.7sq.m	1.5sq.m
FLAT 4 (2b3p):	65.1sq.m	25.3sq.m	2.0sq.m
FLAT 5 (3b5p):	94.5sq.m	31.3sq.m	3.1sq.m
FLAT 6 (3b5p):	95.7sq.m	31.1sq.m	3.0sq.m
FLAT 7 (2b3p):	61.0sq.m	25.2sq.m	2.11sq.m
FLAT 8 (2b3p):	64.0sq.m	25.8sq.m	1.75sq.m
FLAT 9 (3b5p):	91.2sq.m	30.0sq.m	3.0sq.m
FLAT 10 (3b5p):	88.0sq.m	30.5sq.m	2.35sq.m
NOTES:			
1b2p = 1 bedroom / 2 person			
2b3p = 2 bedroom / 3 person			
3b4p = 3 bedroom / 4 person			
3b5p = 3 bedroom / 5 person			
GIA = Gross Internal Area			
CLDK = Combined Living, Dining and Kitchen Area			

NO	REVISION	DATE
CONTRACT		

1-5 CENTRAL AVENUE,
SITTINGBOURNE, ME10 4AU.

DRAWING TITLE
PROPOSED SECOND & THIRD FLOOR
PLANS - FRONT PROPOSAL.

SCALE: 1:100(A1) DATE: APR 23 DRWN BY: DJR DWG. NO: 2666/6 REV: