


**THIS DRAWING IS COPYRIGHT** and must not be traced or copied in any way or form in part or whole by any means whatsoever without prior written consent and may only be used by the present owner in relation to the property referred to on the drawing. This drawing may be copied by an authorised officer of the Local Authority with the sole purpose to assist in the determination of a Planning or Building Regulation application and may not be used for any other purpose unless otherwise agreed in writing. **DO NOT SCALE FROM THIS DRAWING.** Dimensions stated are for guidance only, contractor to verify all boundary positions and dimensions on site prior to commencing any works, making workshop drawings or obtaining any materials.

No site supervision is implied or undertaken unless otherwise separately arranged.

The drawing does not indicate the extent of any excavation works and the contractor is to determine this prior to submitting a quotation for the works or commencing any works.


The drawing does not indicate or imply the structural condition of the property, the survey carried out was a "measure survey" for assistance in the preparation of details for Planning application purposes only. The details shown assume that the property is in sound condition and that there are no adverse ground conditions.

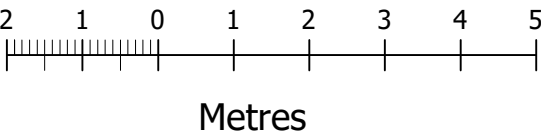

EXTERNAL MATERIALS

EXISTING CONCRETE PANELLED EXTERNAL FINISH AT FIRST AND SECOND FLOOR LEVELS TO BE DEEP CLEANED (BY APPROPRIATE SPECIALIST).

THE EXISTING SINGLE GLAZED METAL FRAMED WINDOWS (POSSIBLY CRITTAL) TO BE REPLACED WITH NEW DOUBLE GLAZED STEEL FRAMED WINDOWS, DARK GREY.

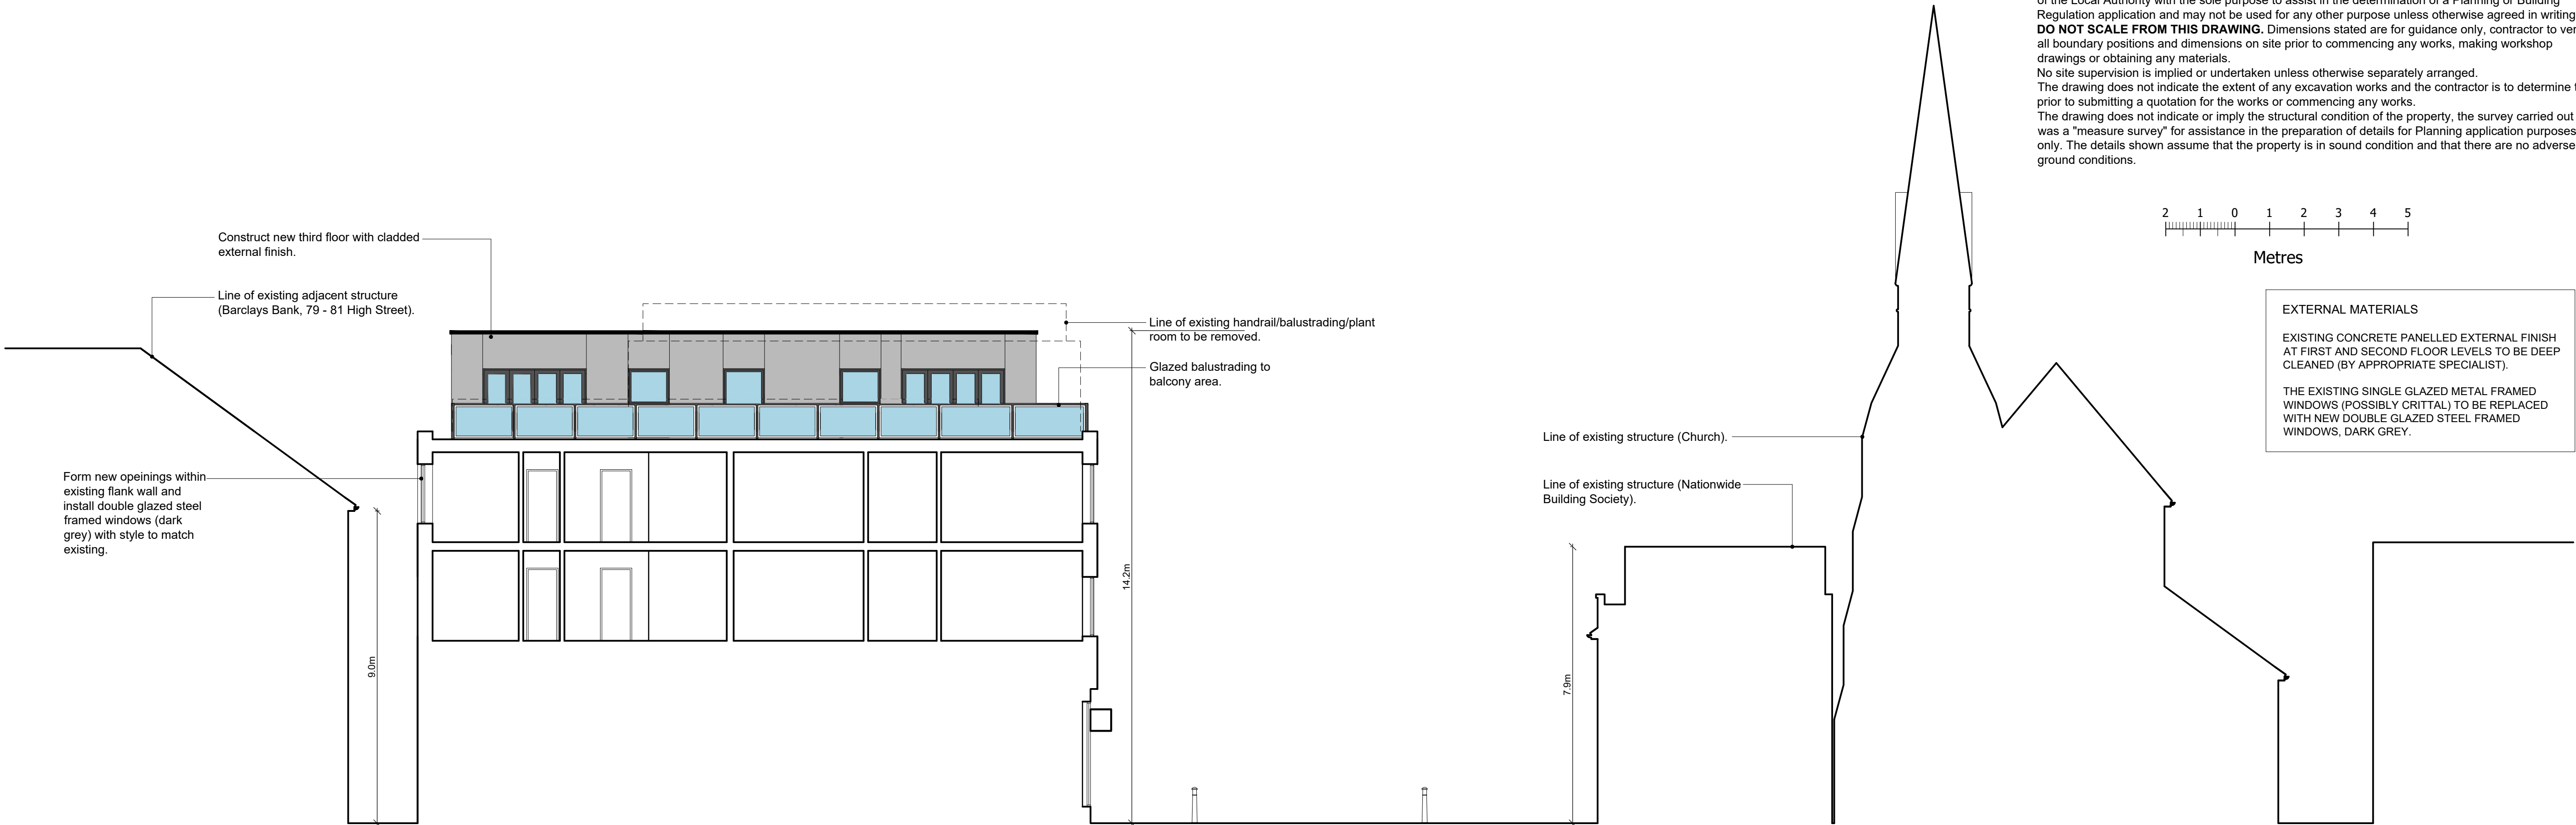


PROPOSED SECTION A-A



PROPOSED SECTION B-B

Form new openinings within existing flank wall and install double glazed steel framed windows (dark grey) with style to match existing.

Line of existing first floor flat roof structure to adjacent premises (Barclays Bank).

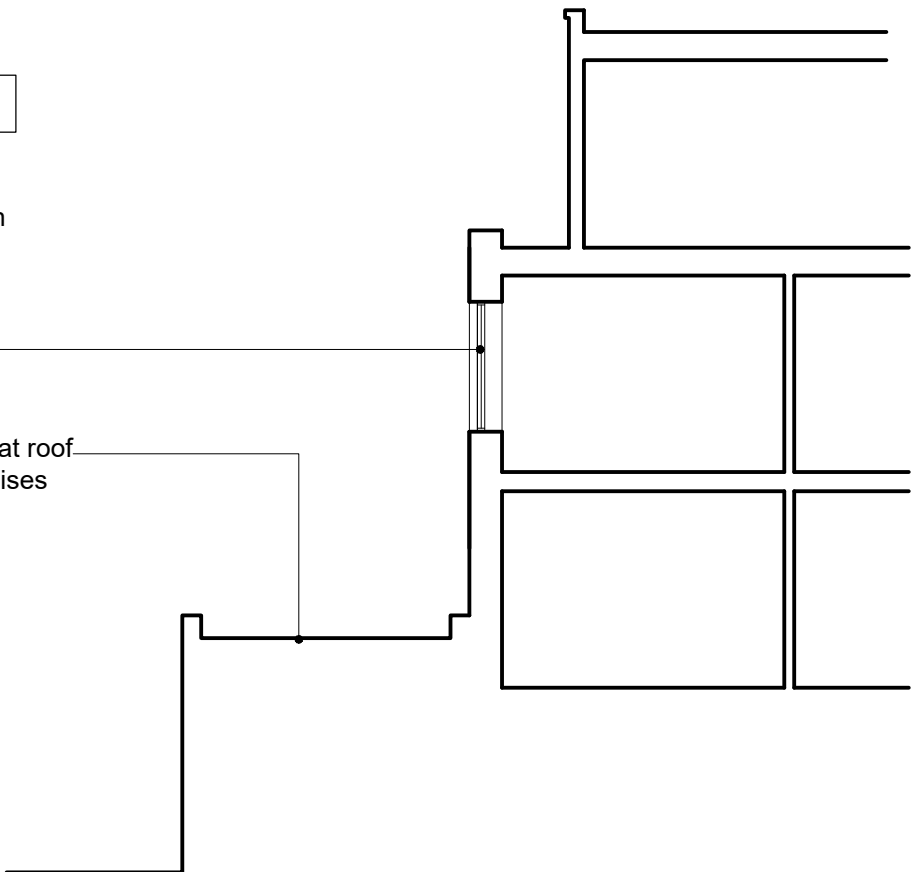

PROPOSED SECTION C - C

REV A	SECTION C - C ADDED AS REQUESTED BY PLANNING.	18.04.24
NO	REVISION	DATE
CONTRACT		

87 HIGH STREET/1-5 CENTRAL AVENUE,  
SITTINGBOURNE, ME10 4AU.

DRAWING TITLE

PROPOSED SECTIONS.

SCALE: 1:100(A1) DATE: NOV 23 DRWN BY:DJR DWG. NO:2667/15 REV: A

**KJ KEN JUDGE & ASSOCIATES LTD.**  
THE BARN, MONUMENT OFFICE, MALDON ROAD, MALDON, ESSEX, CM9 6SN.  
TEL: 01245 225577 FAX: 01245 227799 E-MAIL: info@kenjudgetld.co.uk

EXTERNAL MATERIALS

EXISTING CONCRETE PANELLED EXTERNAL FINISH AT FIRST AND SECOND FLOOR LEVELS TO BE DEEP CLEANED (BY APPROPRIATE SPECIALIST).

THE EXISTING SINGLE GLAZED METAL FRAMED WINDOWS (POSSIBLY CRITTAL) TO BE REPLACED WITH NEW DOUBLE GLAZED STEEL FRAMED WINDOWS, DARK GREY.