
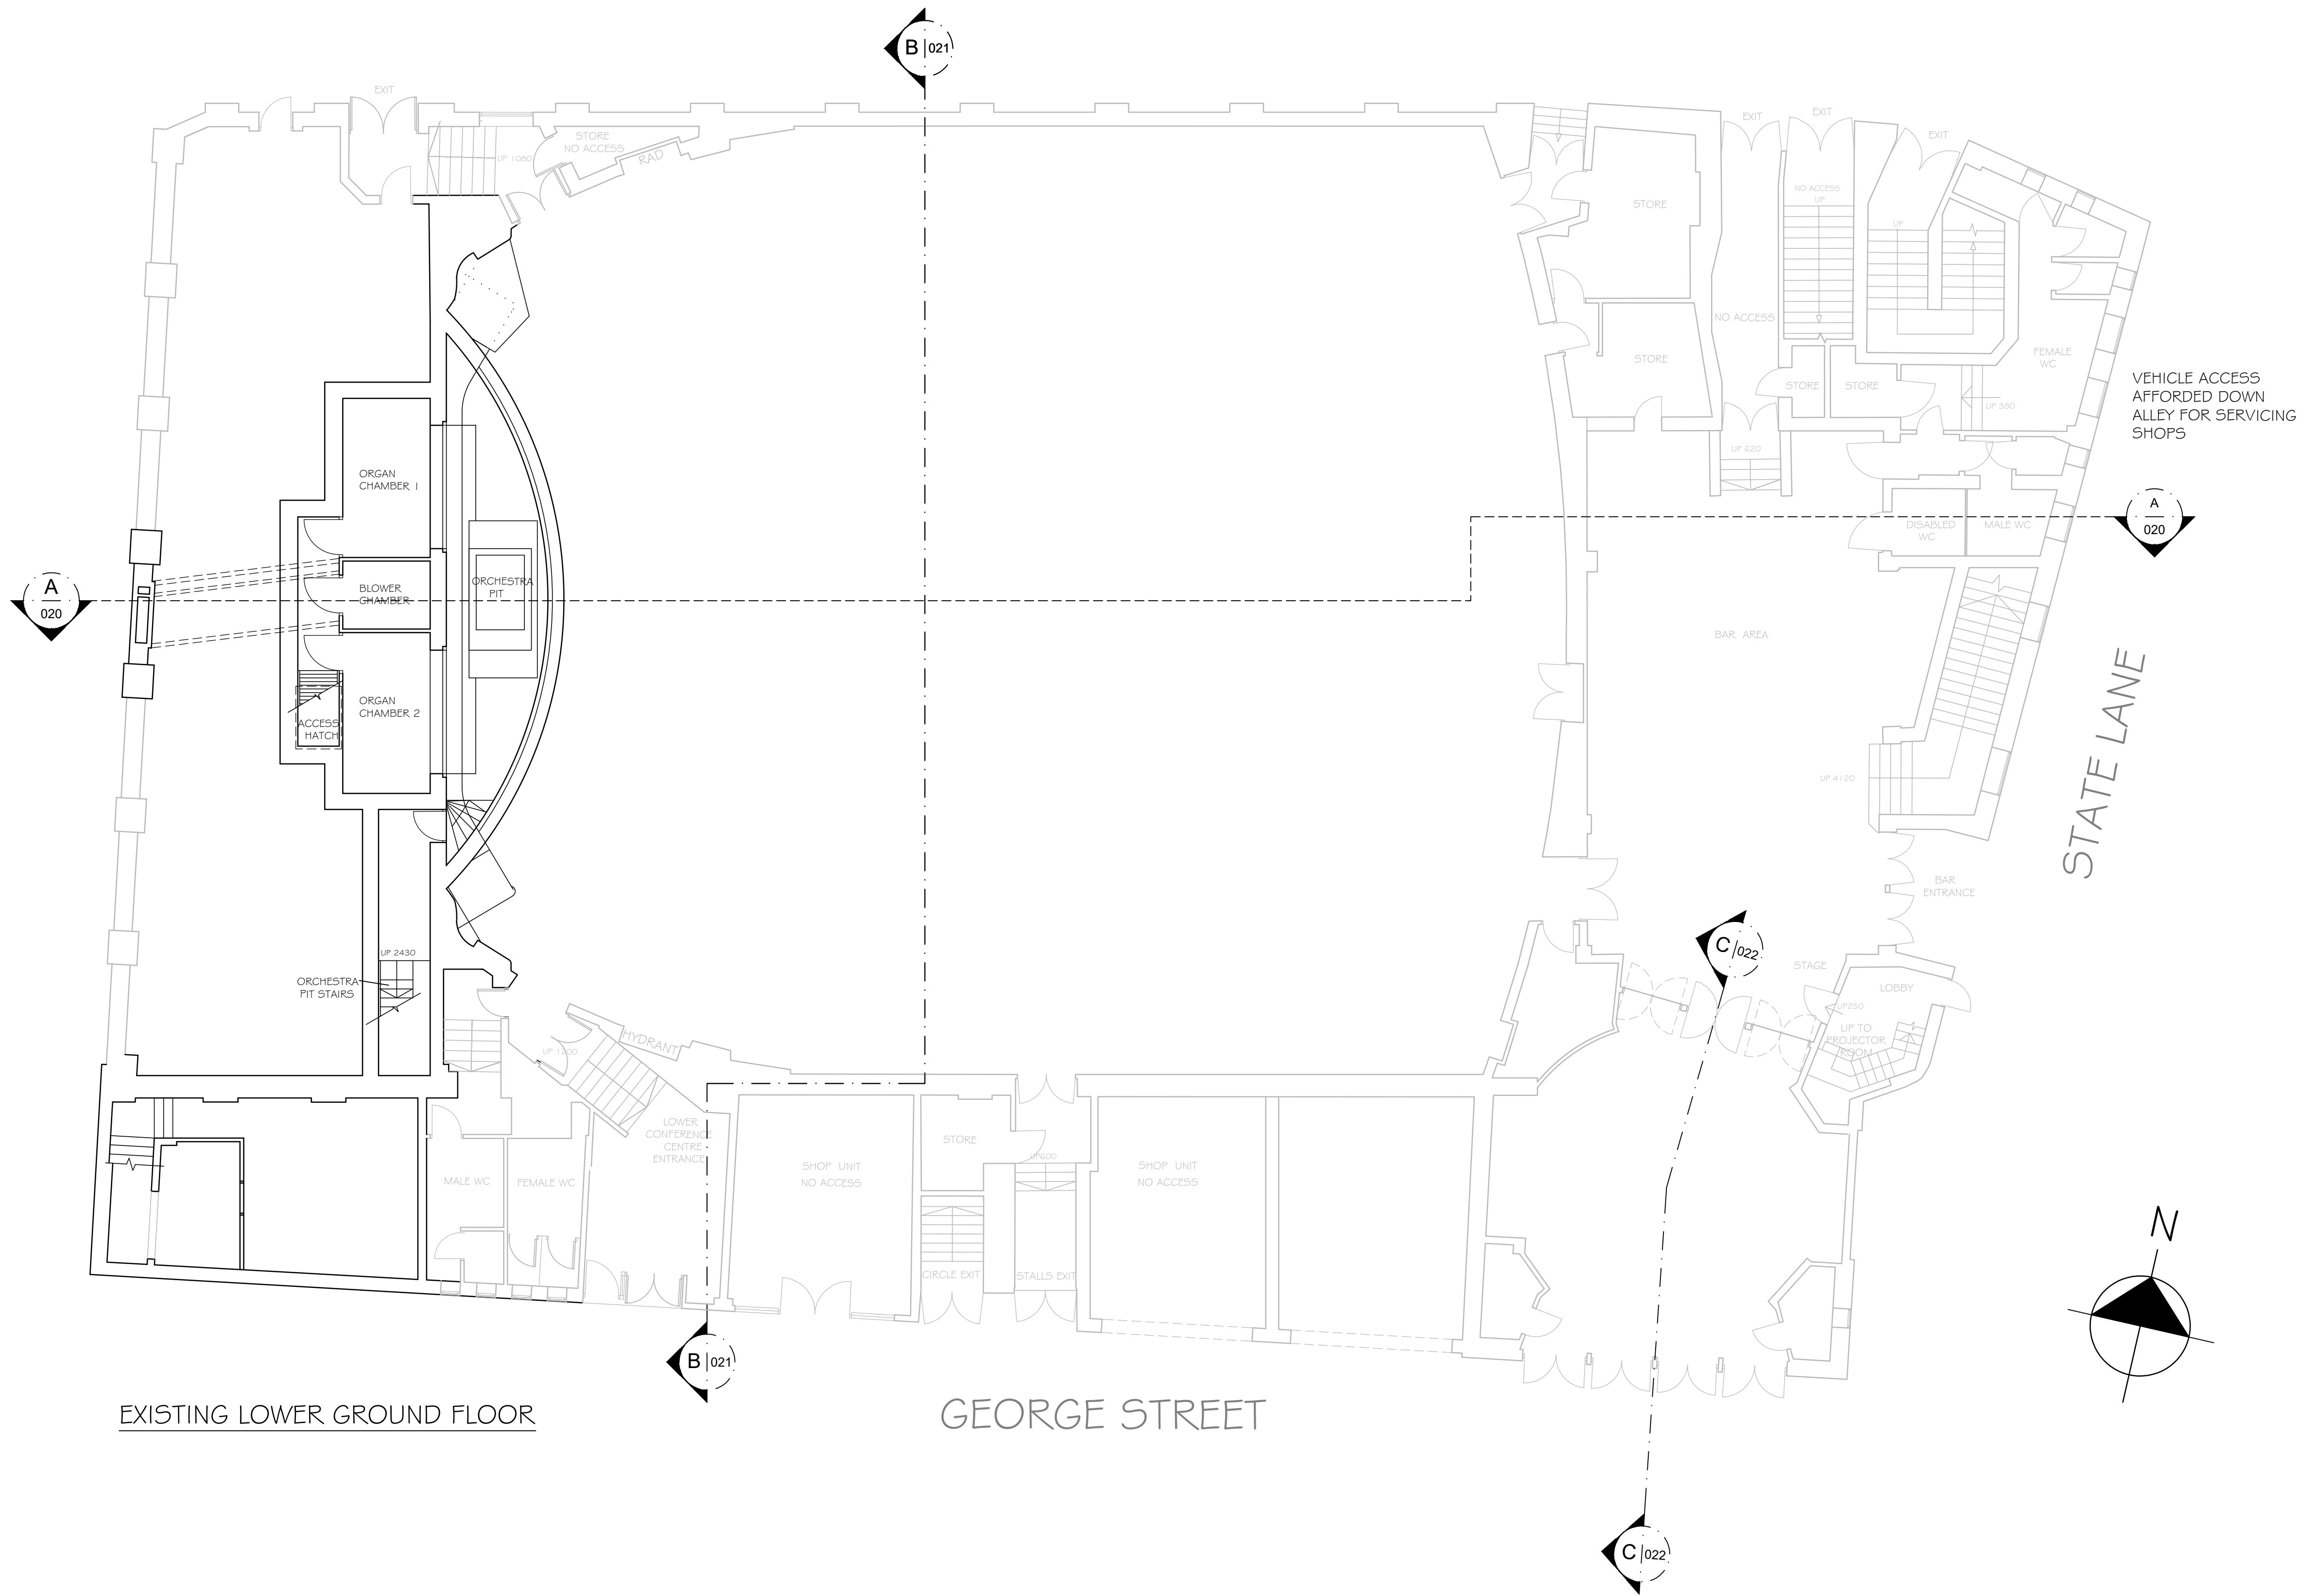


NOTE - Responsibility is not accepted for errors made by others in scaling from this drawing. All construction information should be taken from figured dimensions only

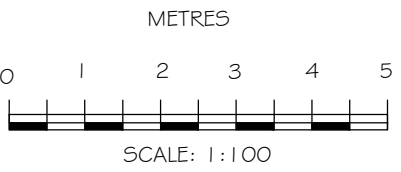

REVISIONS

-

**kdp**a

Brooklyn Chambers, 11 Goring Road,  
Worthing, West Sussex BN12 4AP  
+44 (0)1903 496 999 [www.kdpaine.co.uk](http://www.kdpaine.co.uk)

CLIENT	SLEEK DIRECT INTERNATIONAL LTD		
PROJECT	THE STATE CINEMA GEORGE STREET, GRAYS, ESSEX RM17 7 GLY		
DRAWING	EXISTING LOWER GROUND FLOOR		

SCALE	DATE	DRAWN
A1 / 1:100	JUL 2024	AKS / TL
PROJECT No	DRAWING No	REVISION
7839	PL-003	