

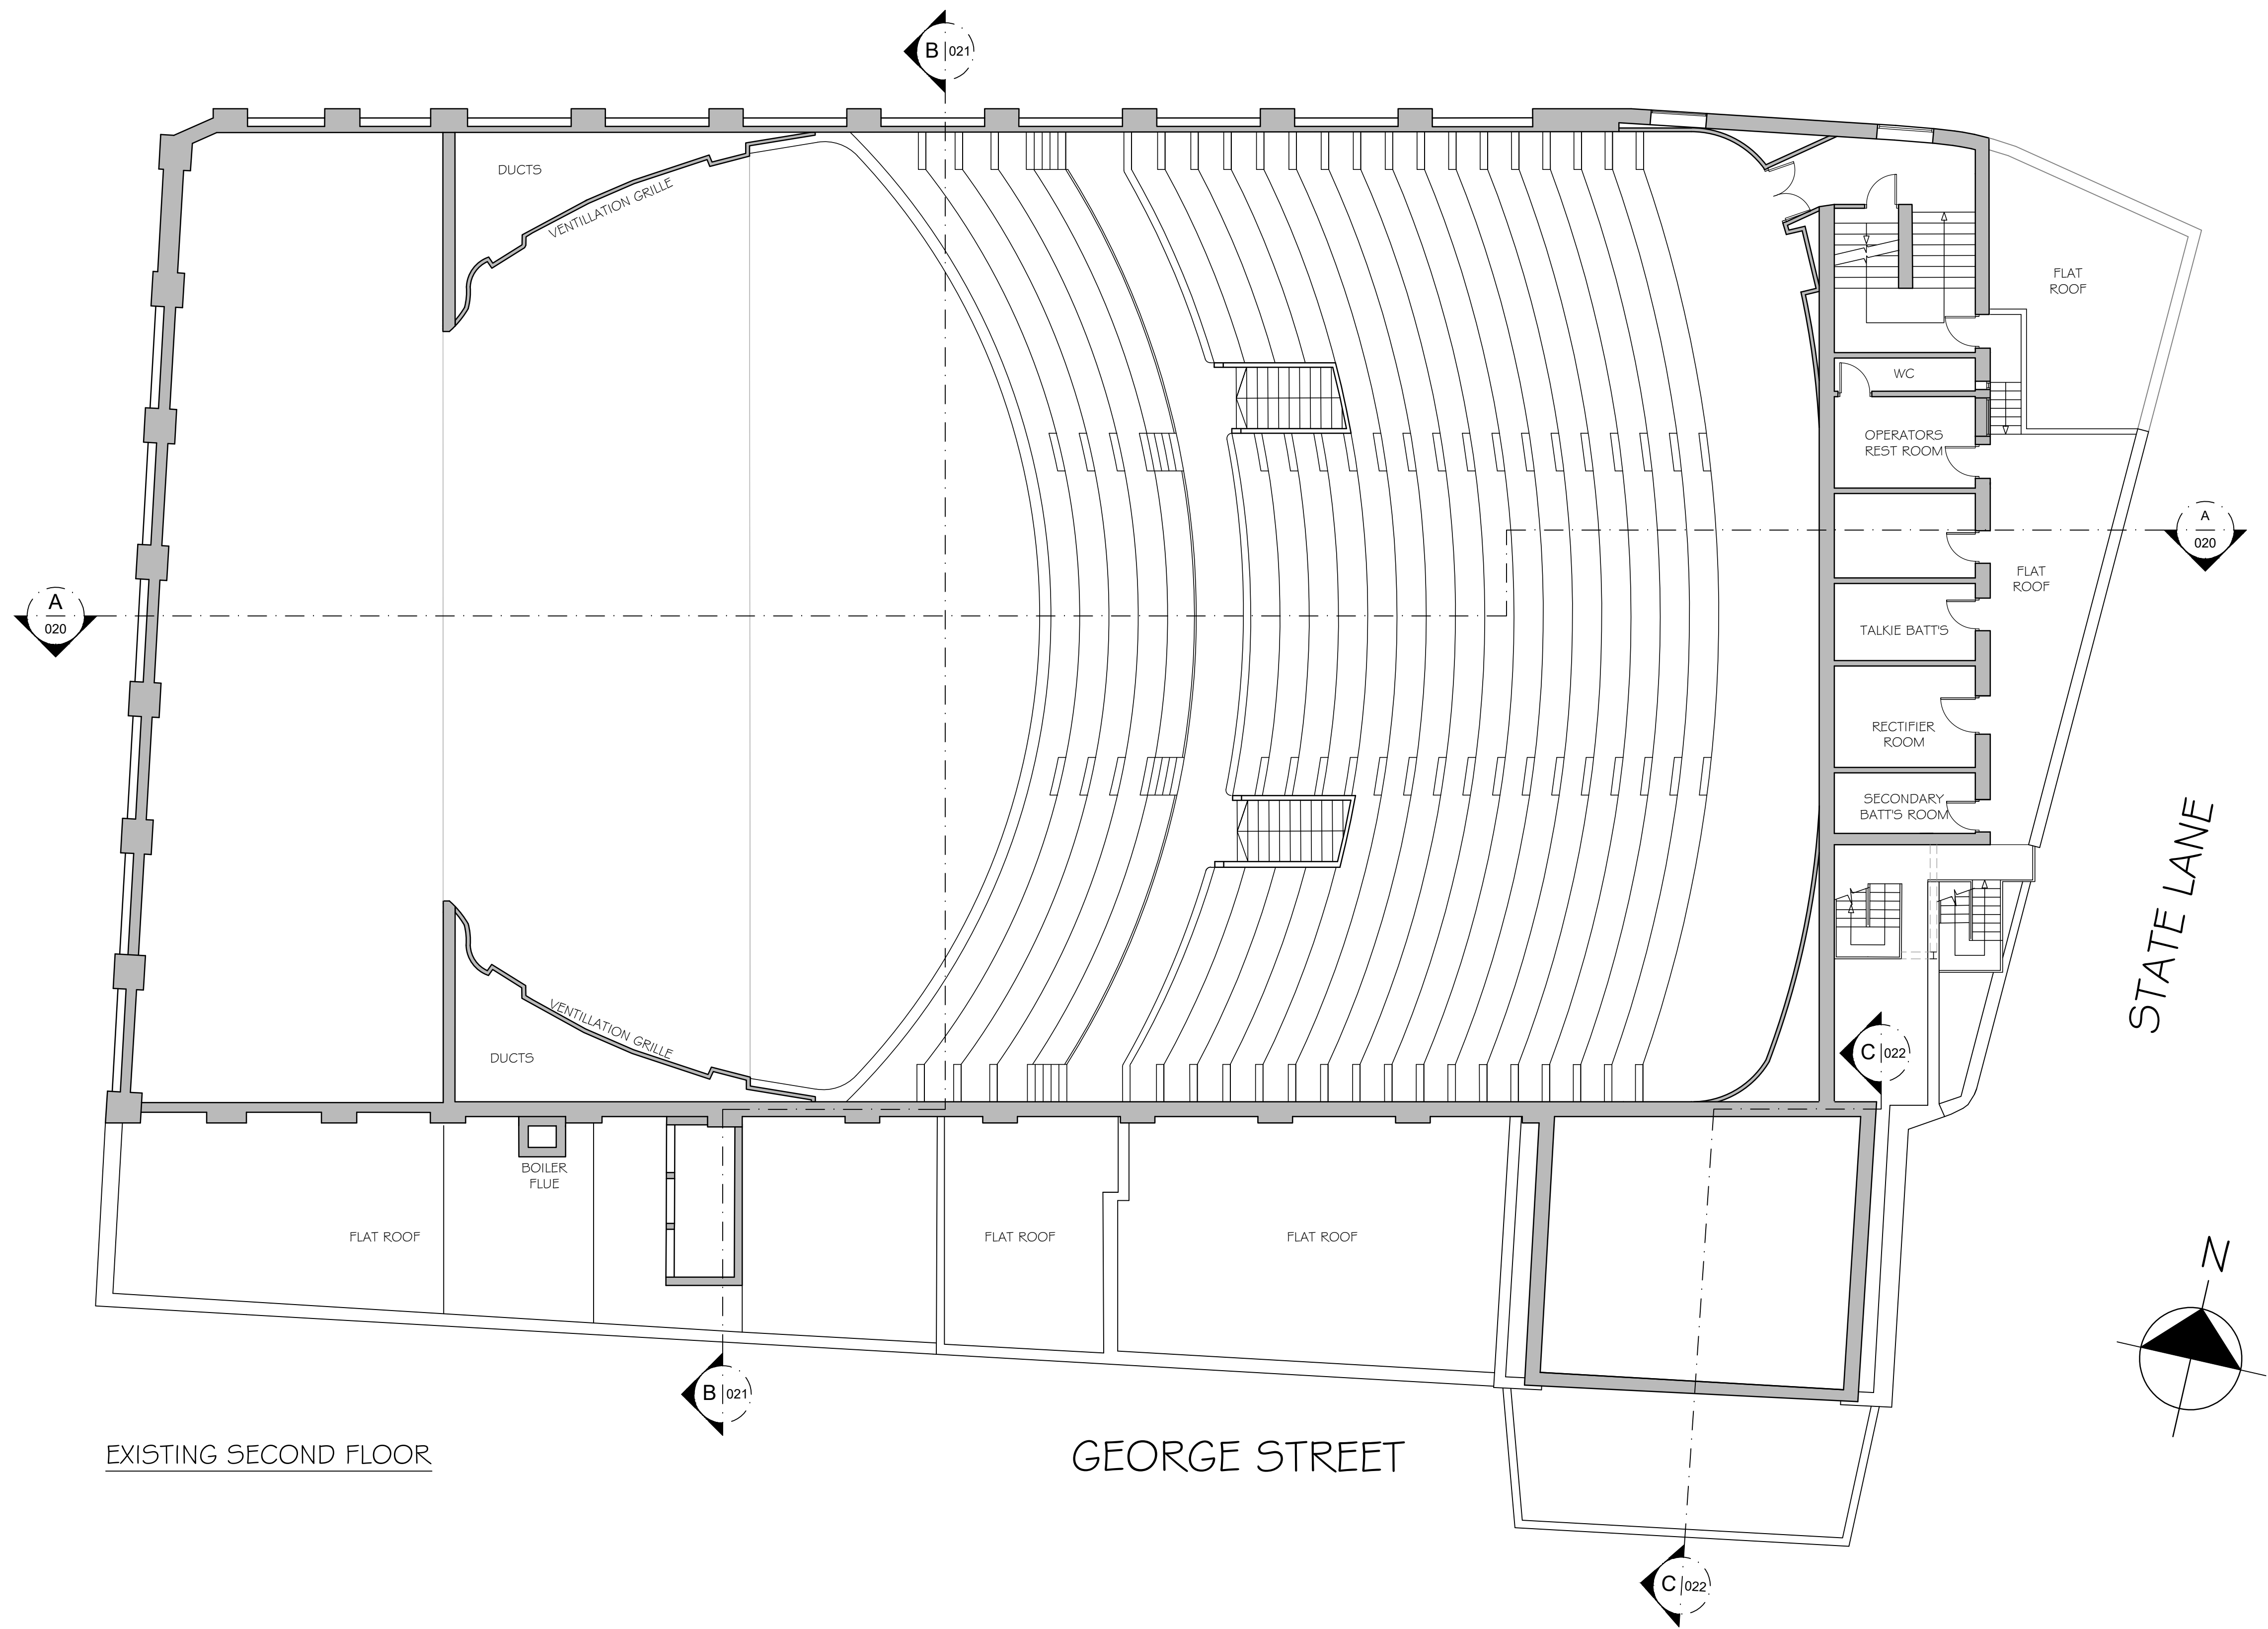


NOTE - Responsibility is not accepted for errors made by others in scaling from this drawing. All construction information should be taken from figured dimensions only

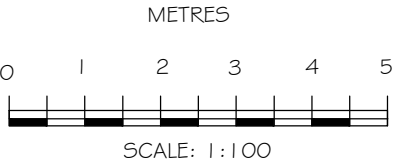

EXISTING SECOND FLOOR

GEORGE STREET

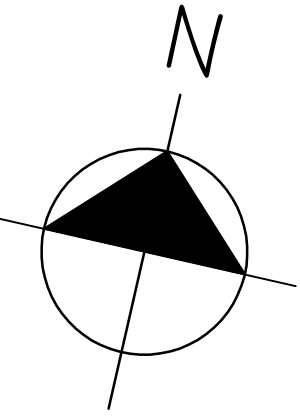

REVISIONS

-

kdpa

Brooklyn Chambers, 11 Goring Road,
Worthing, West Sussex BN12 4AP
+44 (0)1903 496 999 www.kdpaine.co.uk

CLIENT	SLEEK DIRECT INTERNATIONAL LTD		
PROJECT	THE STATE CINEMA GEORGE STREET, GRAYS, ESSEX RM1 7 GLY		
DRAWING	EXISTING SECOND FLOOR		

SCALE	DATE	DRAWN
A1 / 1:100	JUL 2024	AKS / TL
PROJECT No	DRAWING No	REVISION
7839	PL-006	