


**DO NOT SCALE FROM THIS DRAWING.** Dimensions stated are for guidance only, contractor to verify all boundary positions and dimensions on site prior to commencing any works, making workshop drawings or obtaining any materials.

**GENERAL.** Where existing buildings are present, this drawing does not indicate or imply the structural condition of the property. The details shown assume that the property is in sound condition and that there are no adverse ground conditions.

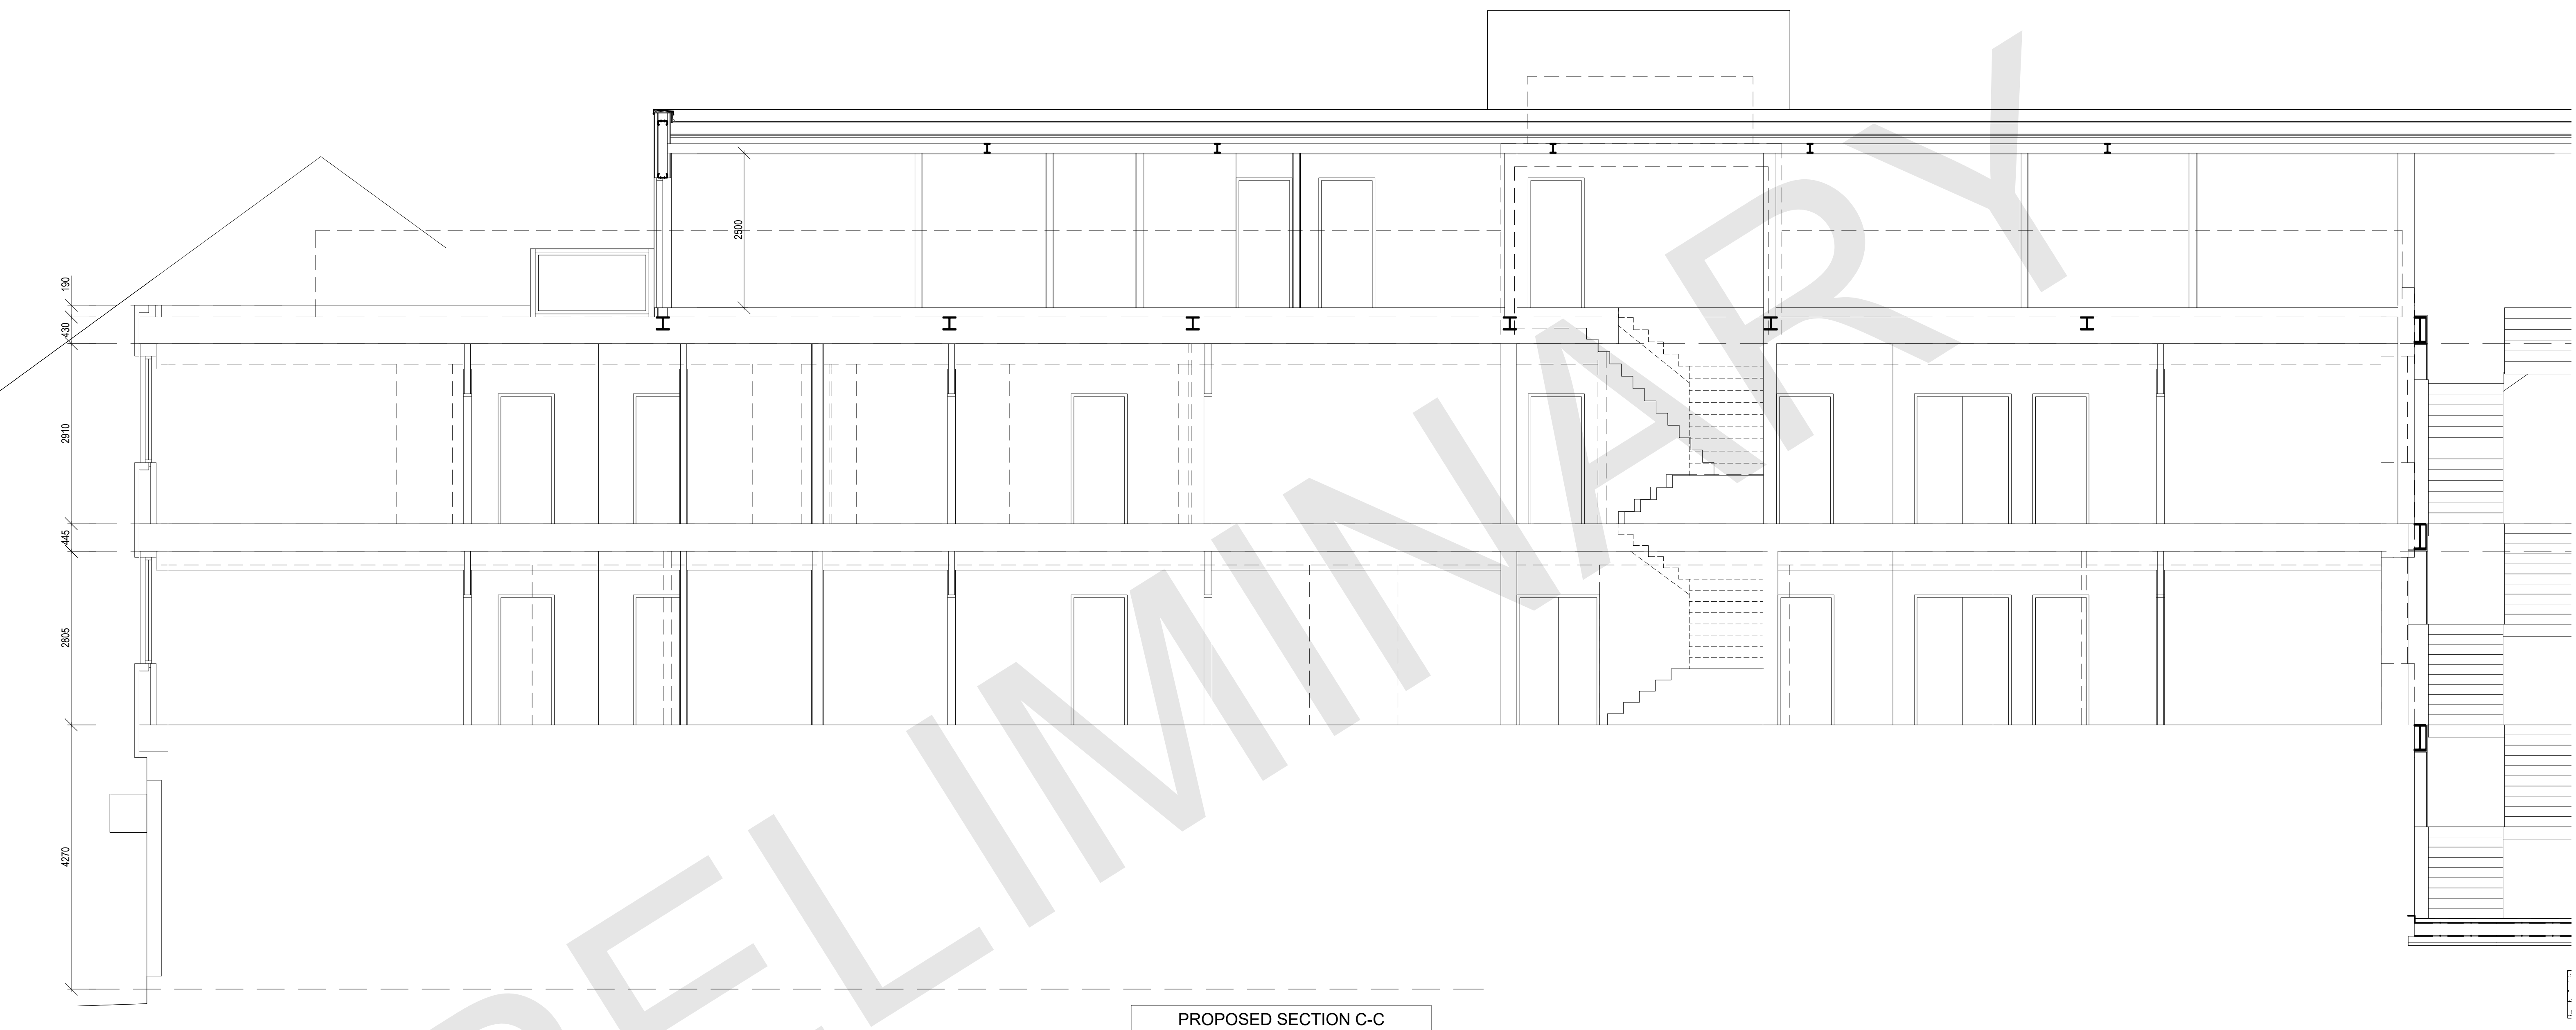

NO	REVISION	DATE
CONTRACT		

DRAWING TITLE  
PROPOSED SECTION C-C.

**KJA** **KEN JUDGE & ASSOCIATES LTD.**  
THE BARN, MONUMENT OFFICE, MALDON ROAD, MALDON, ESSEX, CM9 6SN.  
TEL: 01245 225577 FAX: 01245 227799 E-MAIL: [info@kenjudgeltld.co.uk](mailto:info@kenjudgeltld.co.uk)