



3 Ground Floor  
Scale: 1:100

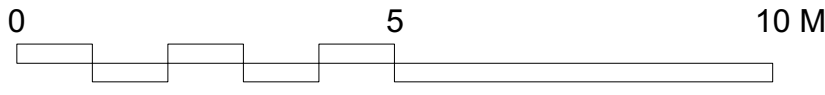

4 First Floor  
Scale: 1:100

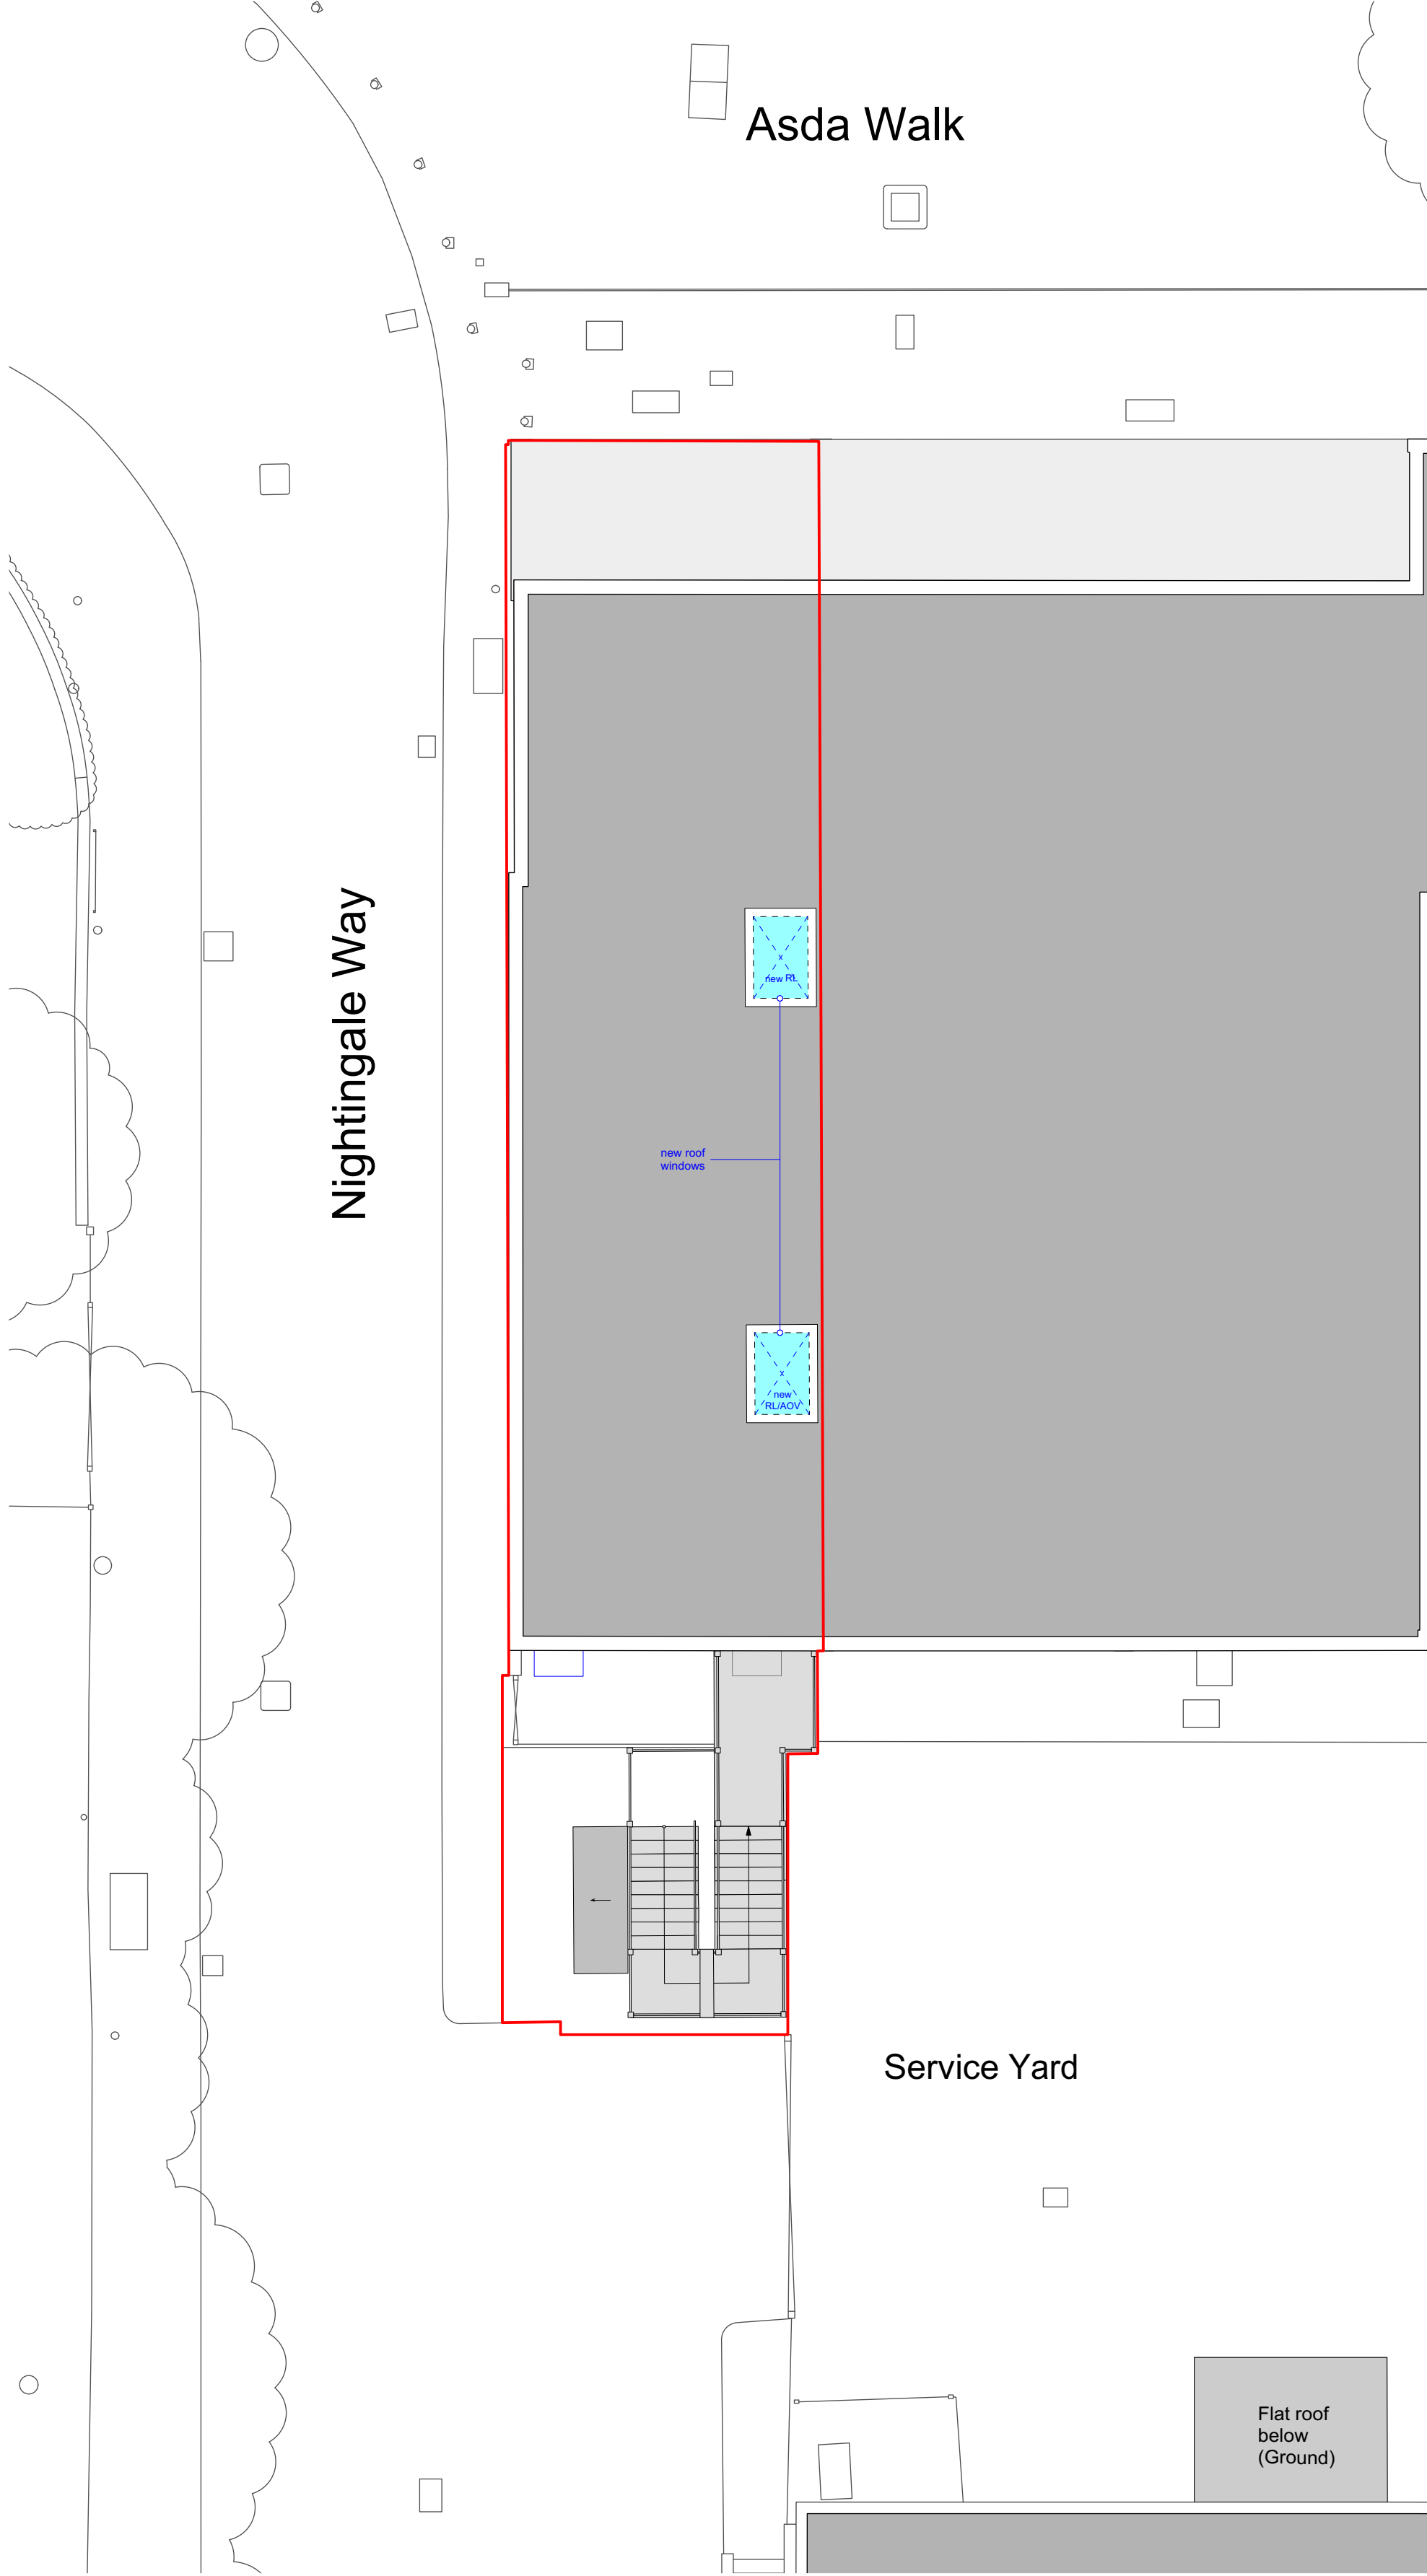

5 Roof  
Scale: 1:100

NOTE  
DO NOT SCALE DRAWINGS  
COPYRIGHT RESERVED  
ALL DIMENSIONS TO BE CONFIRMED ON SITE  
DISCREPANCIES TO BE VERIFIED PRIOR TO  
COMMENCEMENT OF WORKS

PLANNING

Rev	Date	Comments	D/B	CHK

53/54 Swanley Centre, Swanley, Kent BR8 7TQ		Scale: 1:100 @ A1
Proposed Plans: CLOPUD Application		Drawn: EW
200819(PL)45		Checked:
		Date: Aug 22
		Client: SAE (London) Ltd
		<b>EADY</b> EADY ARCHITECTURE
		<small>15 Haverley Way, Swale, Kent ME18 6DQ T: +44 (0)1782 858 853 F: +44 (0)1782 858 853</small>