


HM Land Registry

Official copy of title plan


Title number **TT119723**
Ordnance Survey map reference **TQ5168NW**
Scale **1:1250** enlarged from 1:2500
Administrative area **Kent: Sevenoaks**

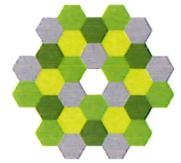

© Crown copyright and database rights 2022 Ordnance Survey 100026316.

You are not permitted to copy, sub-license, distribute or sell any of this data to third parties in any form.

See supplementary plans no.s 1 to 2.

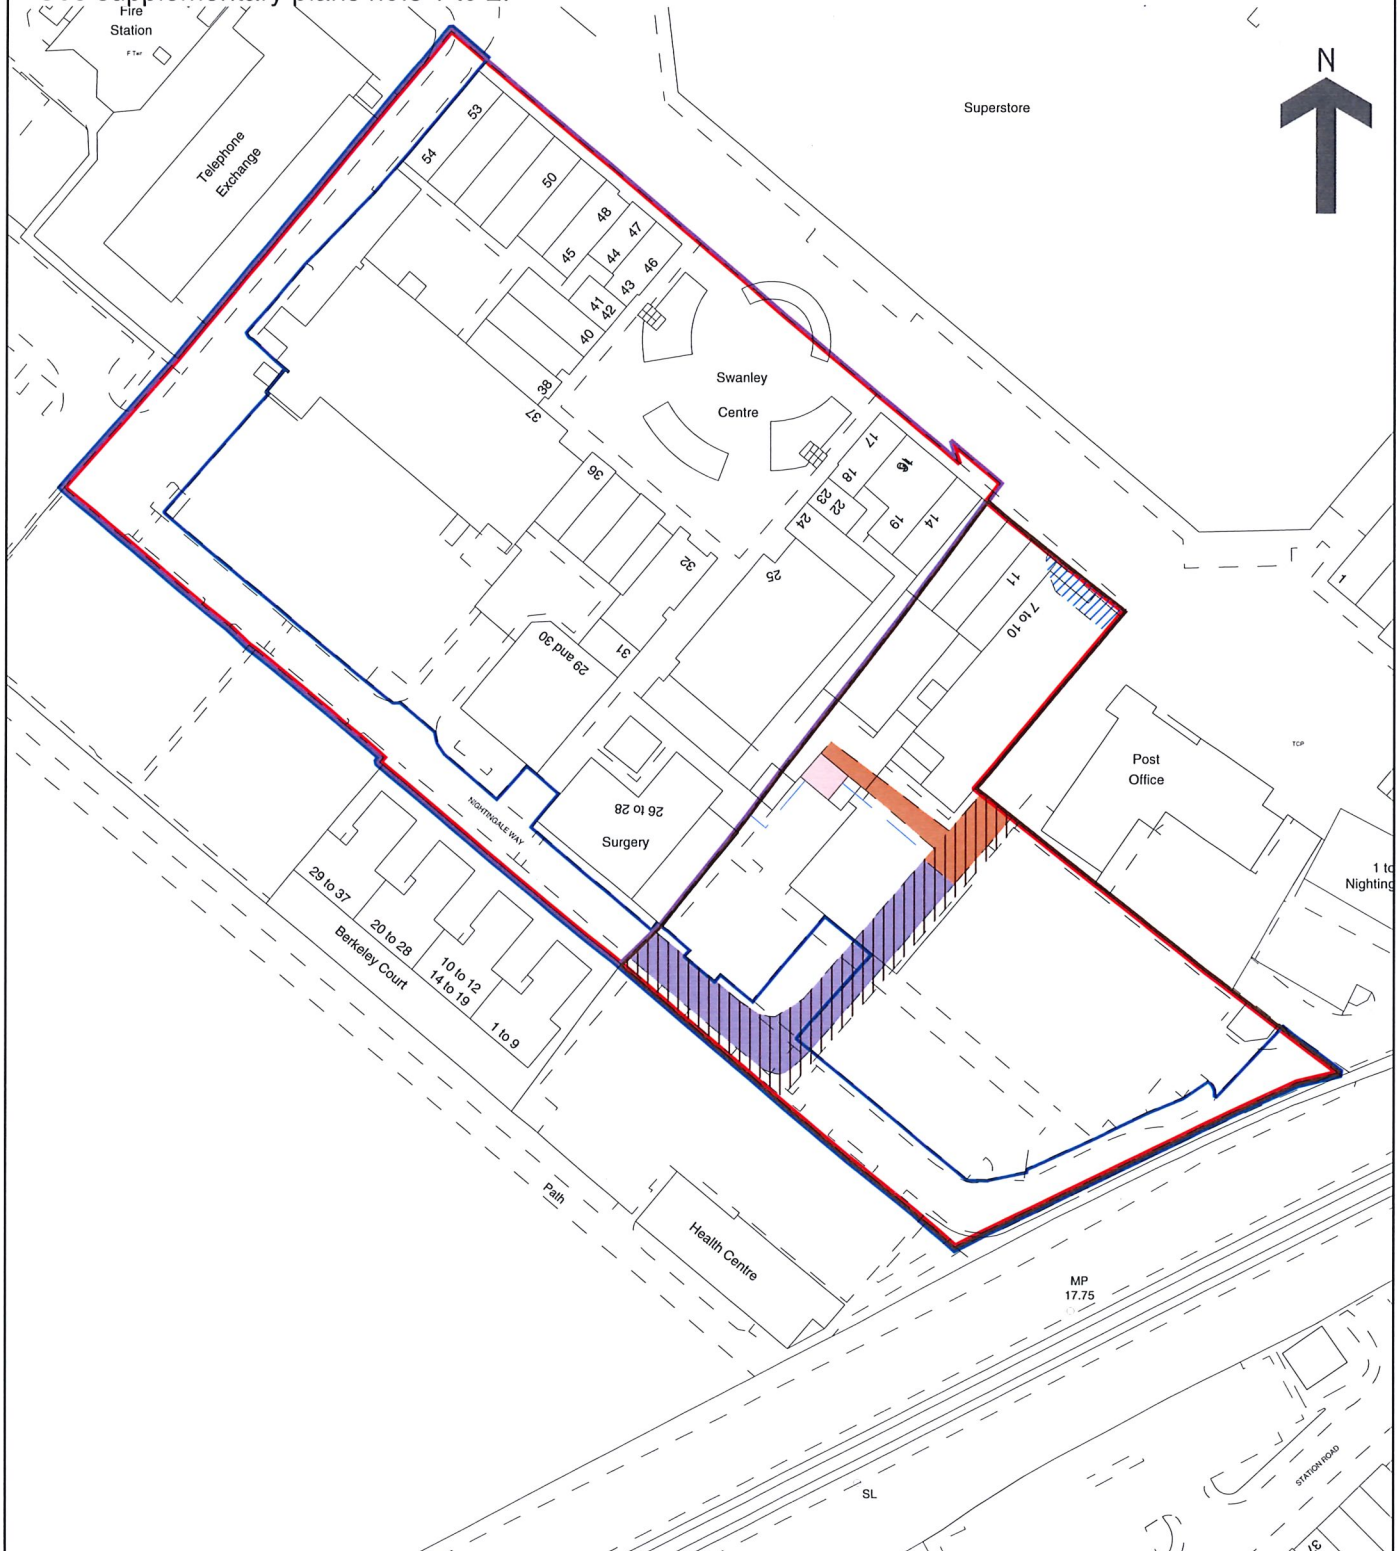

This official copy issued on 15 March 2023 shows the state of this title plan on 27 September 2021 at 09:54:22.

It is admissible in evidence to the same extent as the original (s.67 Land Registration Act 2002).

This title plan shows the general position, not the exact line, of the boundaries. It may be subject to distortions in scale. Measurements scaled from this plan may not match measurements between the same points on the ground.


This title is dealt with by HM Land Registry, Durham Office.



0454035004


HM Land Registry Supplementary plan

Title number **TT119723**
Ordnance Survey map reference **TQ5168NW**
Scale **1:1250** enlarged from 1:2500
Administrative area **Kent: Sevenoaks**

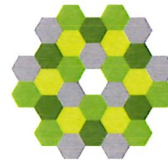


© Crown copyright and database rights 2022 Ordnance Survey 100026316.
You are not permitted to copy, sub-license, distribute or sell any of this data to third parties in any form.

Supplementary plan no.1.

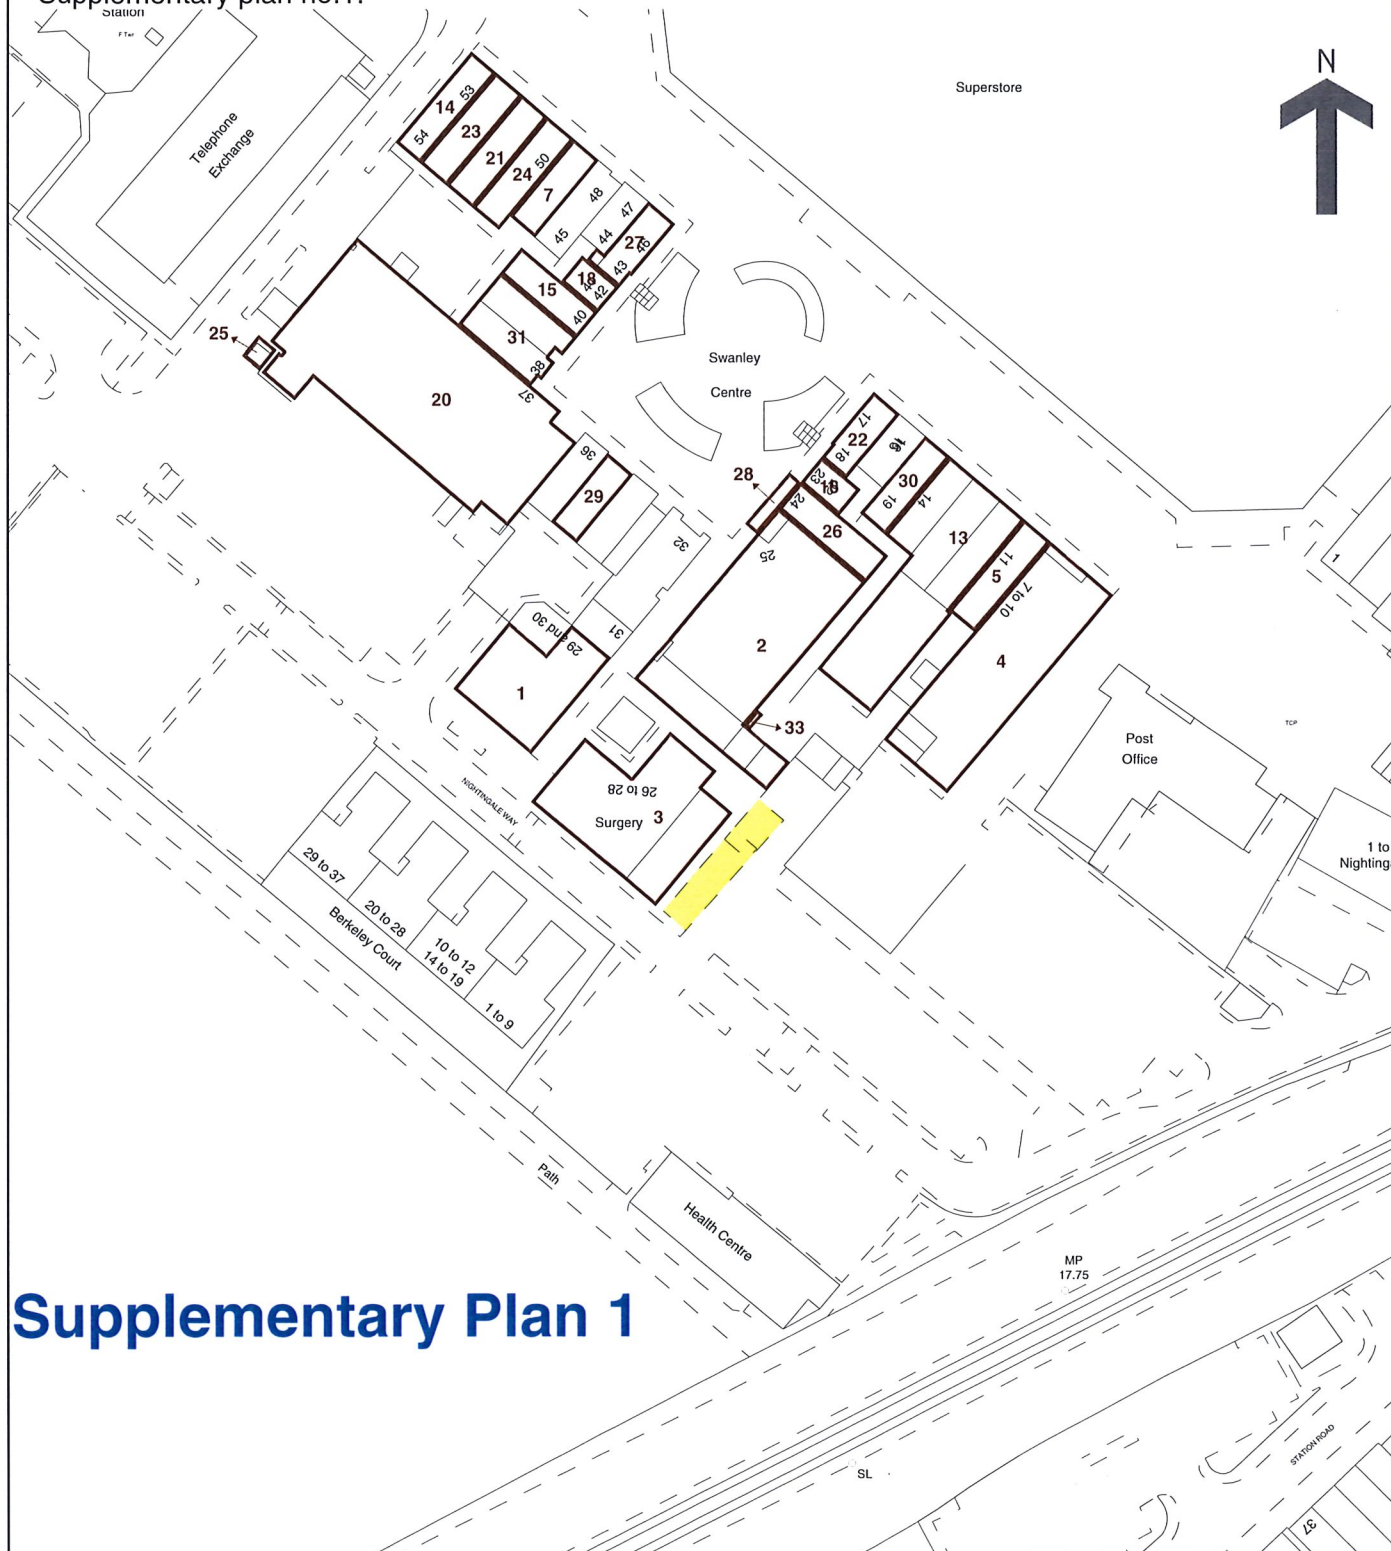


HM Land Registry Supplementary plan

Title number **TT119723**
Ordnance Survey map reference **TQ5168NW**
Scale **1:1250** enlarged from 1:2500
Administrative area **Kent: Sevenoaks**

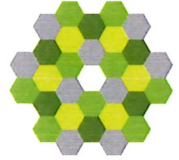

© Crown copyright and database rights 2022 Ordnance Survey 100026316.
You are not permitted to copy, sub-license, distribute or sell any of this data to third parties in any form.

Supplementary plan no.2.

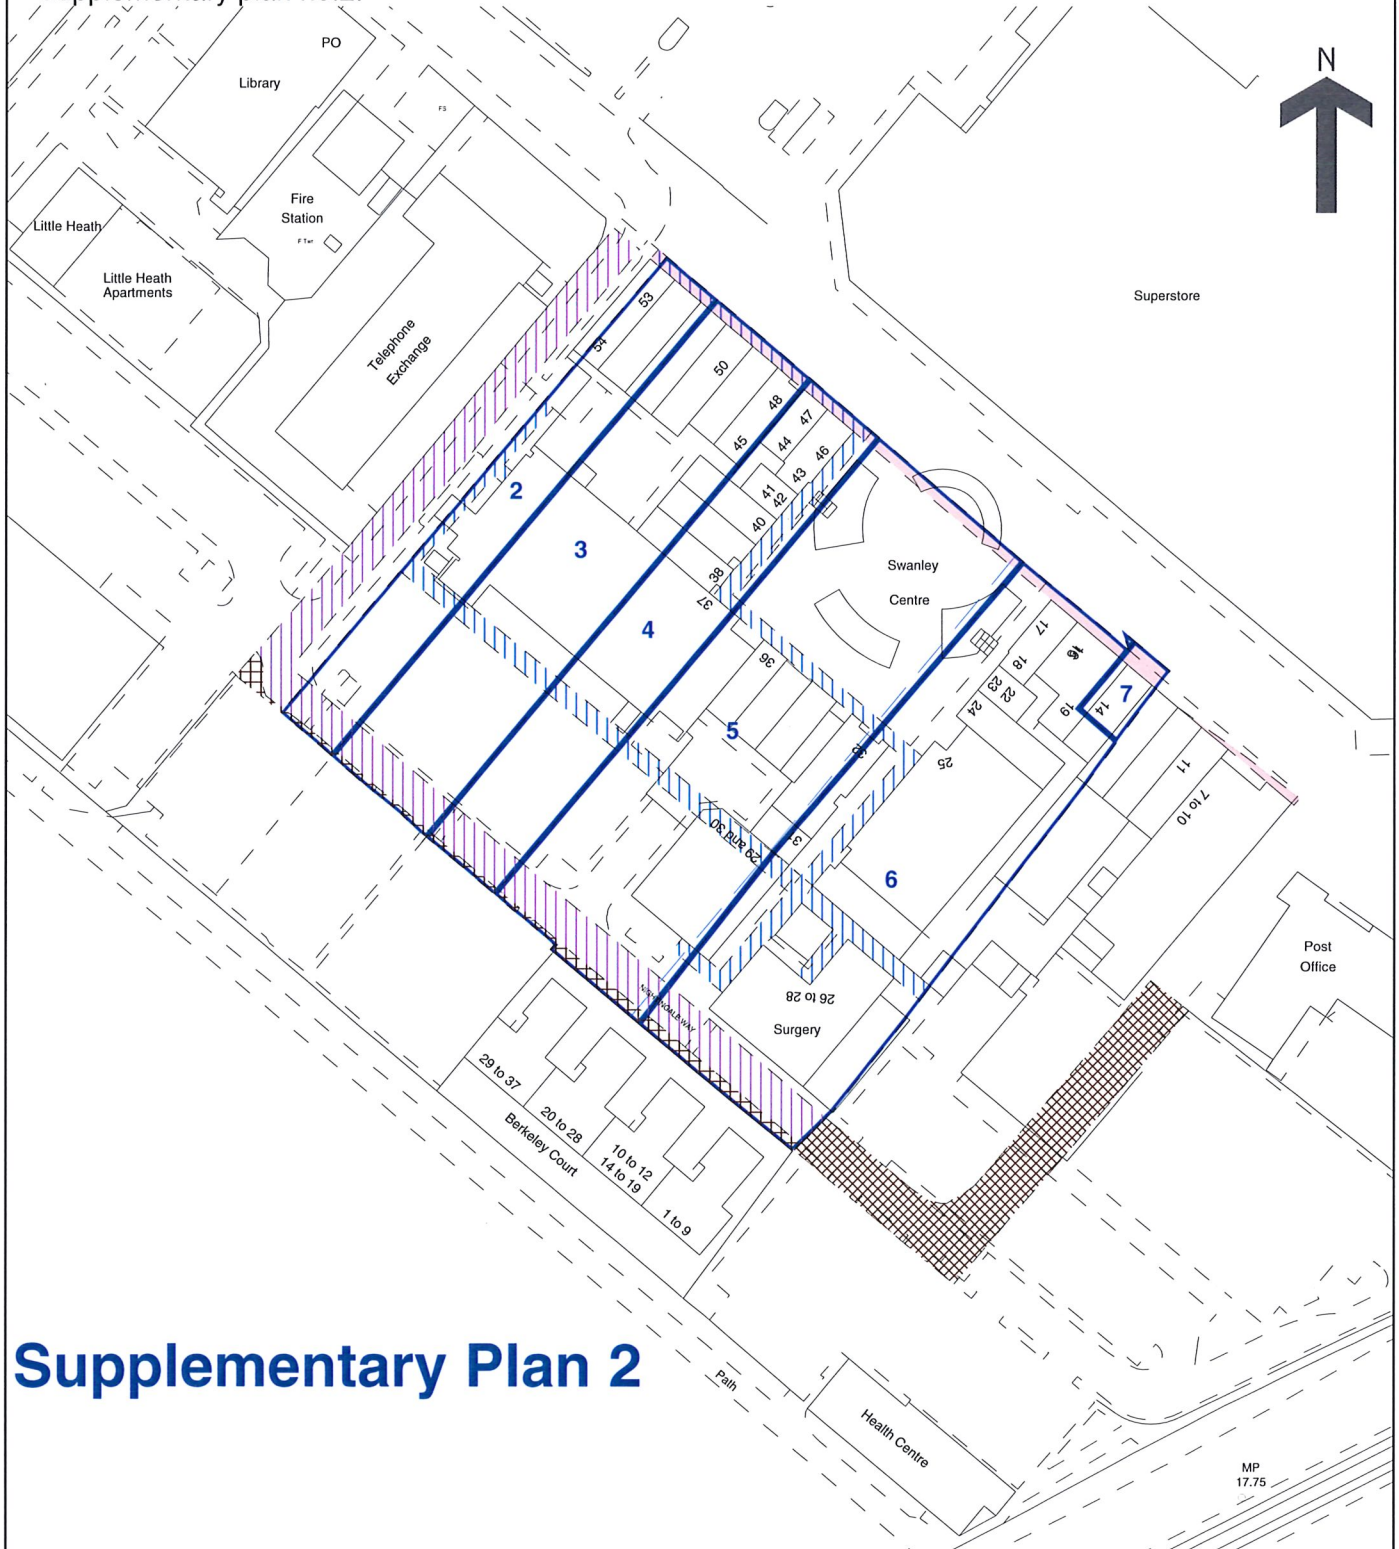

Supplementary Plan 2

This plan shows the general position, not the exact line, of the boundaries. It may be subject to distortions in scale. Measurements scaled from this plan may not match measurements between the same points on the ground.

